



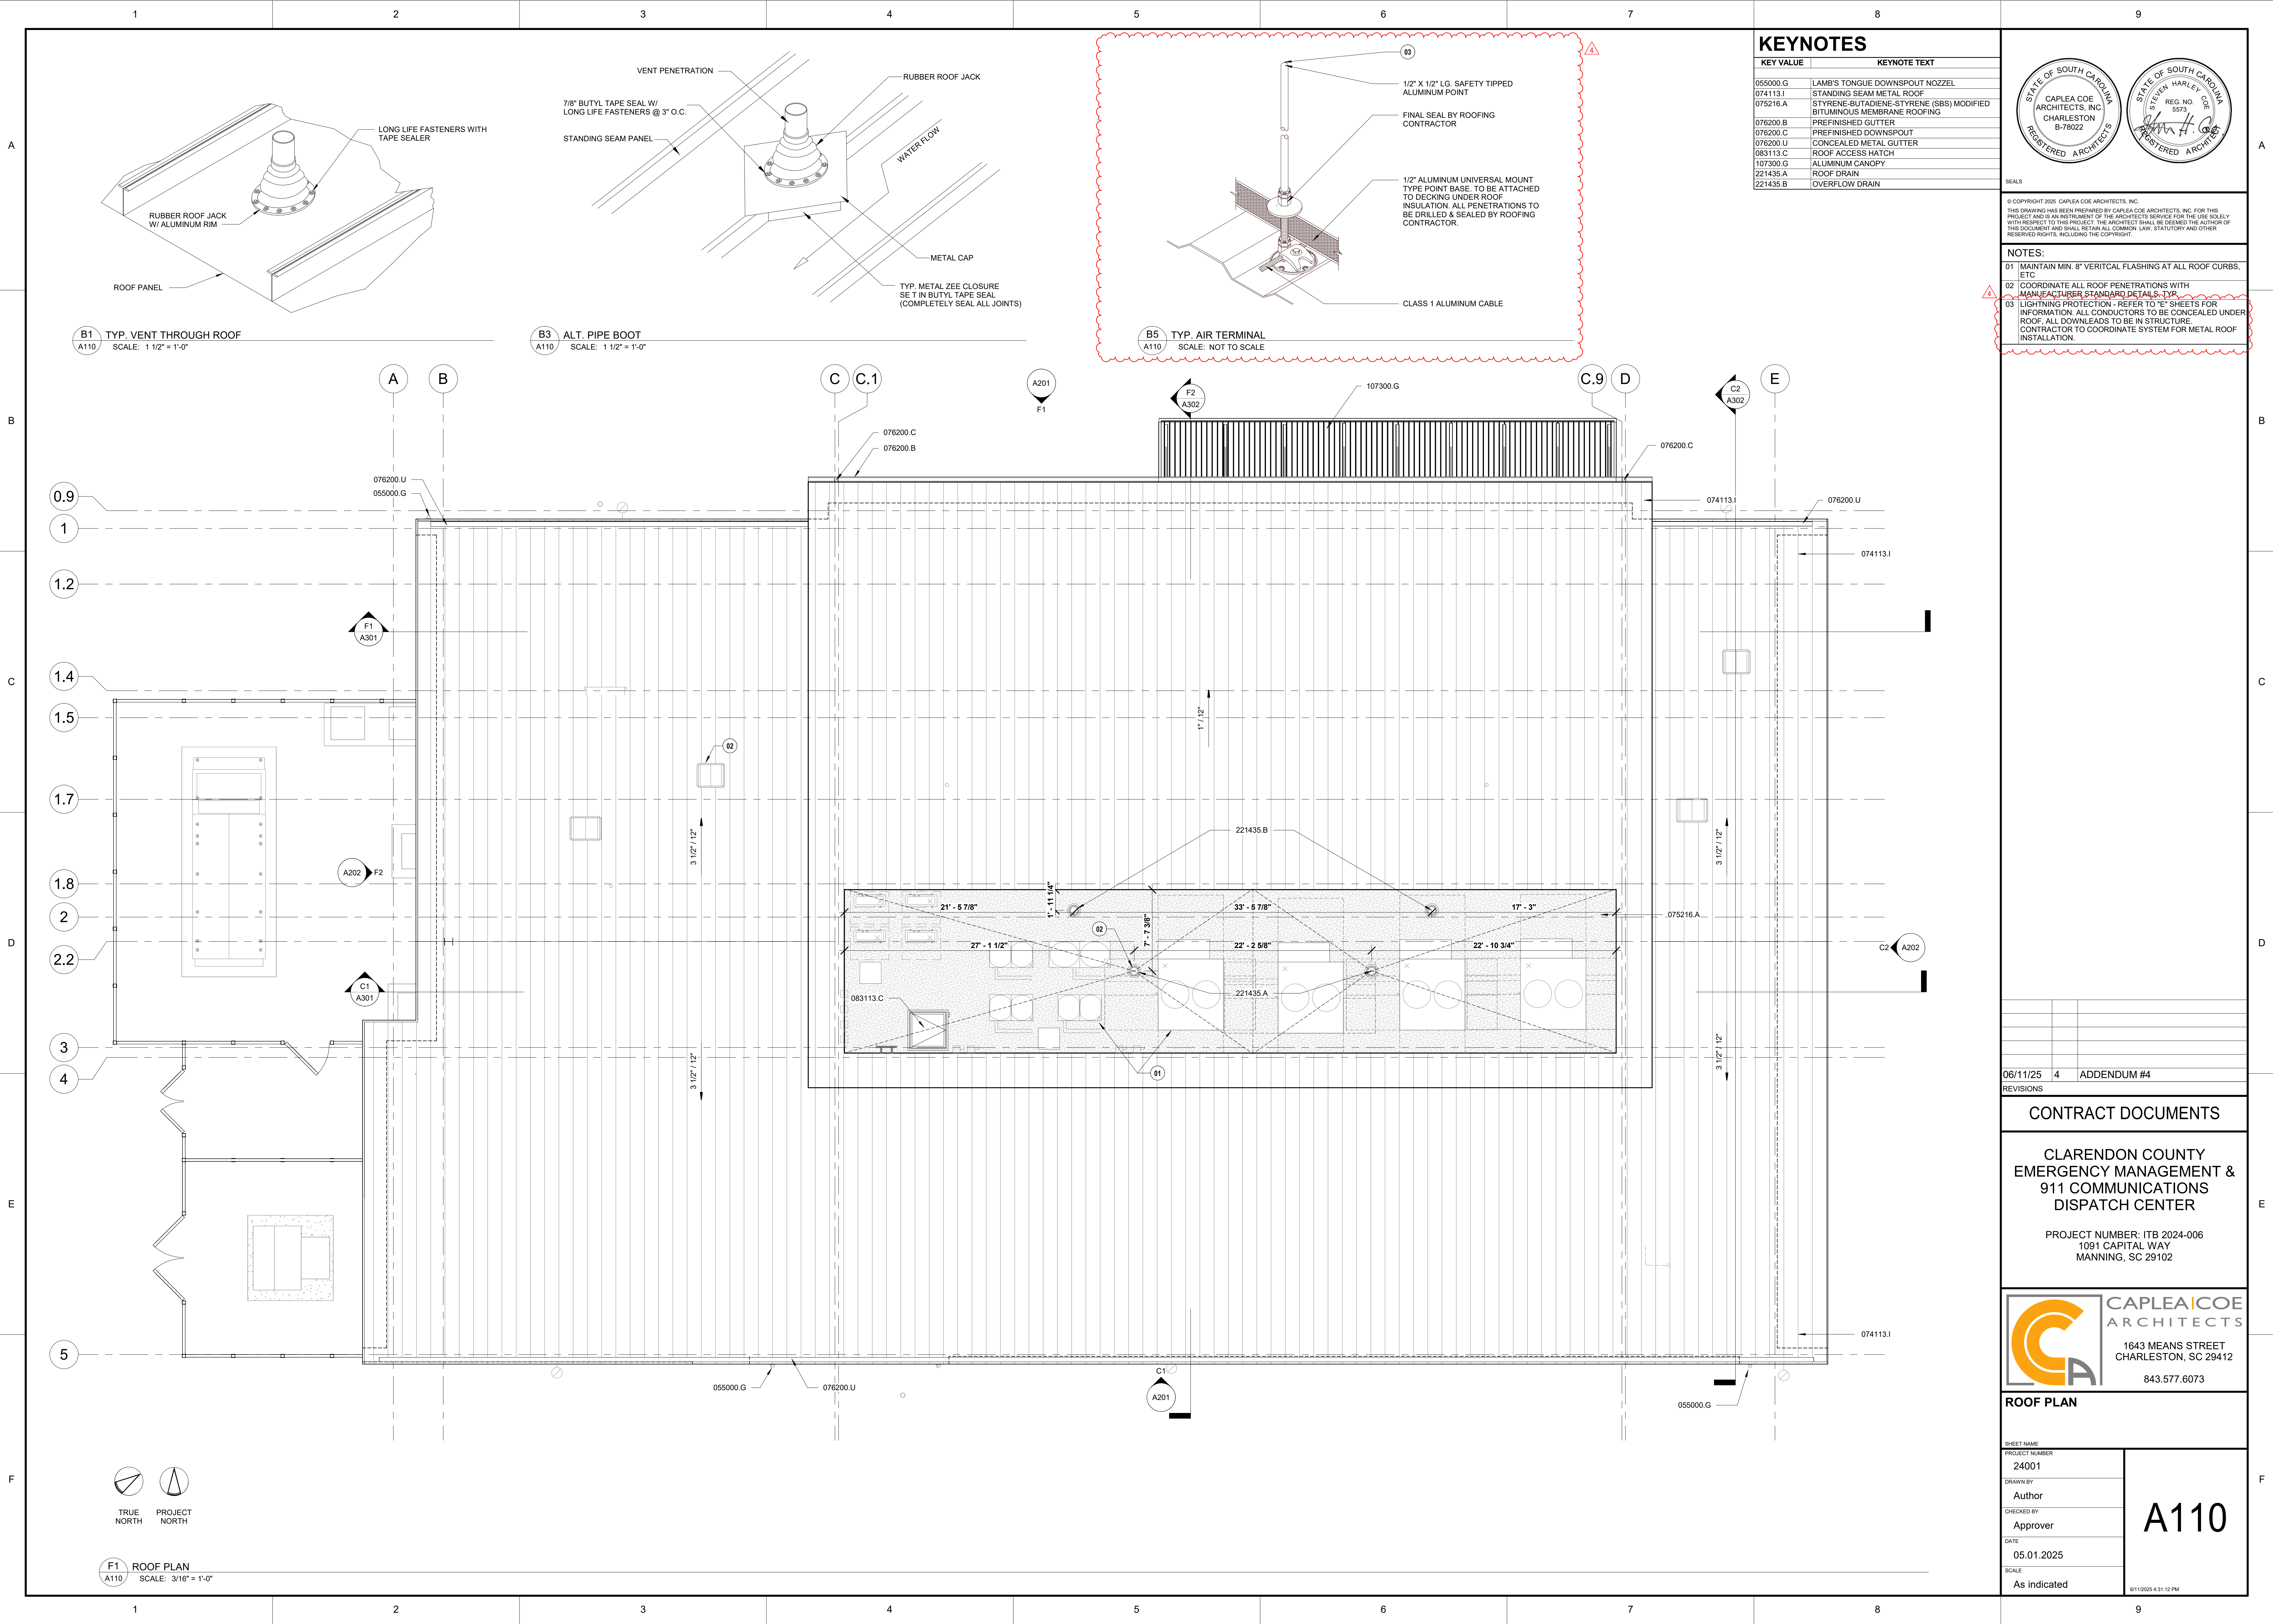

KEYNOTES

| KEY VALUE | KEYNOTE TEXT                                                         |
|-----------|----------------------------------------------------------------------|
| 055000.G  | LAMB'S TONGUE DOWNSPOUT NOZZEL                                       |
| 074113.I  | STANDING SEAM METAL ROOF                                             |
| 075216.A  | STYRENE-BUTADIENE-STYRENE (SBS) MODIFIED BITUMINOUS MEMBRANE ROOFING |
| 076200.B  | PREFINISHED GUTTER                                                   |
| 076200.C  | PREFINISHED DOWNSPOUT                                                |
| 076200.U  | CONCEALED METAL GUTTER                                               |
| 083113.C  | ROOF ACCESS HATCH                                                    |
| 107300.G  | ALUMINUM CANOPY                                                      |
| 221435.A  | ROOF DRAIN                                                           |
| 221435.B  | OVERFLOW DRAIN                                                       |

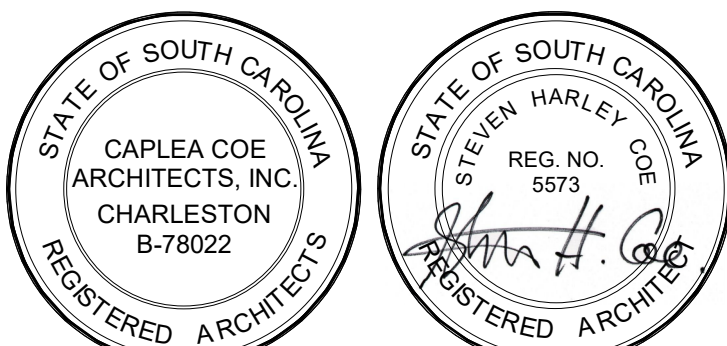

© COPYRIGHT 2025 CAPLEA COE ARCHITECTS, INC.  
THIS DRAWING HAS BEEN PREPARED BY CAPLEA COE ARCHITECTS, INC. FOR THE PROJECT AND IS AN INSTRUMENT OF THE ARCHITECT'S SERVICE FOR THE USE SOLELY WITH RESPECT TO THIS PROJECT. THE ARCHITECT SHALL BE DEEMED THE AUTHOR OF THIS DOCUMENT AND SHALL RETAIN ALL COMMON LAW, STATUTORY AND OTHER RESERVED RIGHTS, INCLUDING THE COPYRIGHT.

NOTES:


- 01 MAINTAIN MIN. 8" VERTICAL FLASHING AT ALL ROOF CURBS, ETC
- 02 COORDINATE ALL ROOF PENETRATIONS WITH MANUFACTURER STANDARD DETAILS-TYP.
- 03 LIGHTNING PROTECTION - REFER TO "E" SHEETS FOR INFORMATION. ALL CONDUCTORS TO BE CONCEALED UNDER ROOF. ALL DOWNGLEADS TO BE IN STRUCTURE. CONTRACTOR TO COORDINATE SYSTEM FOR METAL ROOF INSTALLATION.

|           |   |             |
|-----------|---|-------------|
| 06/11/25  | 4 | ADDENDUM #4 |
| REVISIONS |   |             |

CONTRACT DOCUMENTS


CLARENDON COUNTY  
EMERGENCY MANAGEMENT &  
911 COMMUNICATIONS  
DISPATCH CENTER

PROJECT NUMBER: ITB 2024-006  
1091 CAPITAL WAY  
MANNING, SC 29102

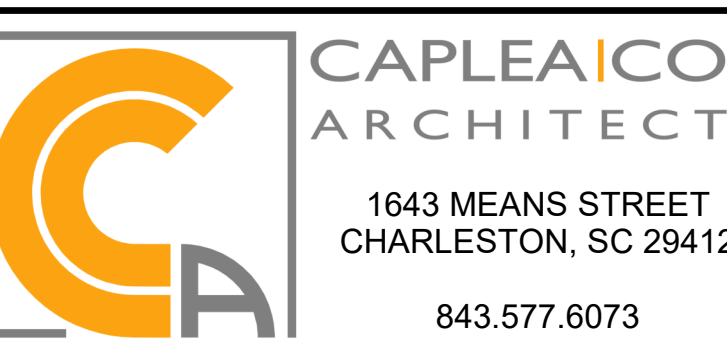


ROOF PLAN

|                |              |
|----------------|--------------|
| SHEET NAME     | A110         |
| PROJECT NUMBER |              |
| 24001          |              |
| DRAWN BY       |              |
| Author         |              |
| CHECKED BY     | Approver     |
| DATE           | 05.01.2025   |
| SCALE          | As indicated |

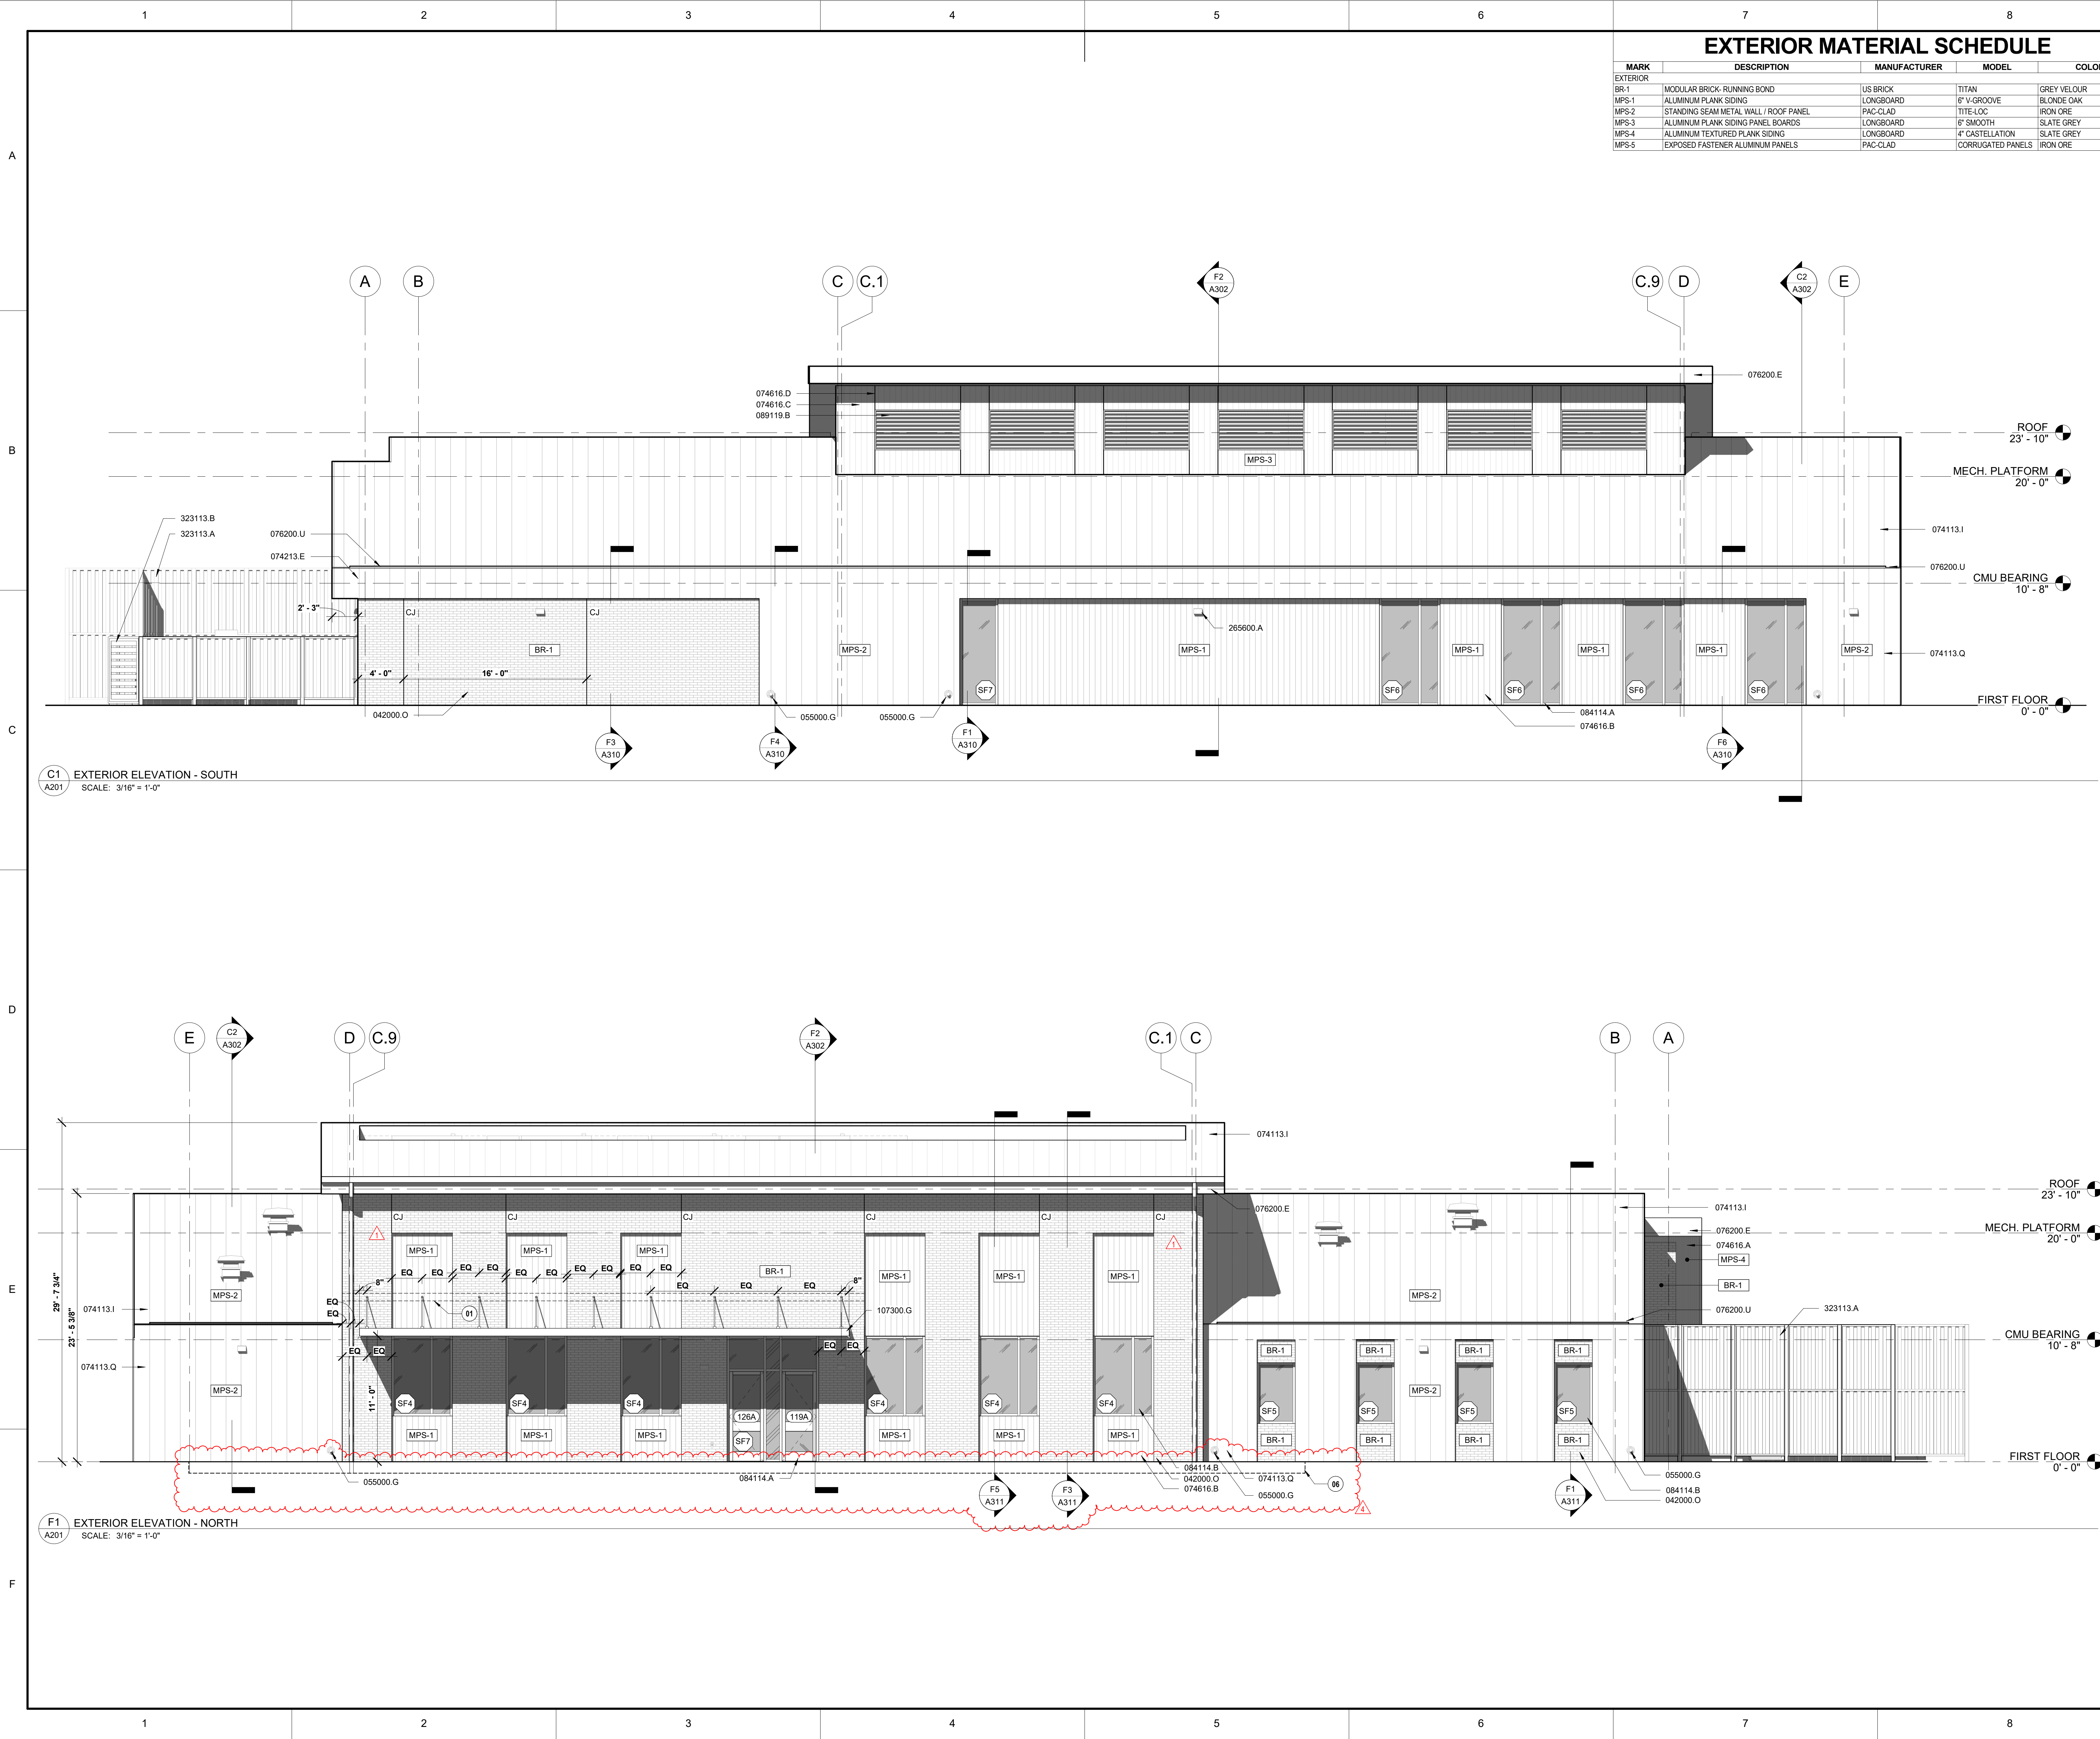

| EXTERIOR MATERIAL SCHEDULE |                                       |              |                   |             |
|----------------------------|---------------------------------------|--------------|-------------------|-------------|
| MARK                       | DESCRIPTION                           | MANUFACTURER | MODEL             | COLOR       |
| EXTERIOR                   |                                       |              |                   |             |
| BR-1                       | MODULAR BRICK- RUNNING BOND           | US BRICK     | TITAN             | GREY VELOUR |
| MPS-1                      | ALUMINUM PLANK SIDING                 | LONGBOARD    | 6" V-GROOVE       | BLONDE OAK  |
| MPS-2                      | STANDING SEAM METAL WALL / ROOF PANEL | PAC-CLAD     | TITE-LOC          | IRON ORE    |
| MPS-3                      | ALUMINUM PLANK SIDING PANEL BOARDS    | LONGBOARD    | 6" SMOOTH         | SLATE GREY  |
| MPS-4                      | ALUMINUM TEXTURED PLANK SIDING        | LONGBOARD    | 4" CASTELLATION   | SLATE GREY  |
| MPS-5                      | EXPOSED FASTENER ALUMINUM PANELS      | PAC-CLAD     | CORRUGATED PANELS | IRON ORE    |

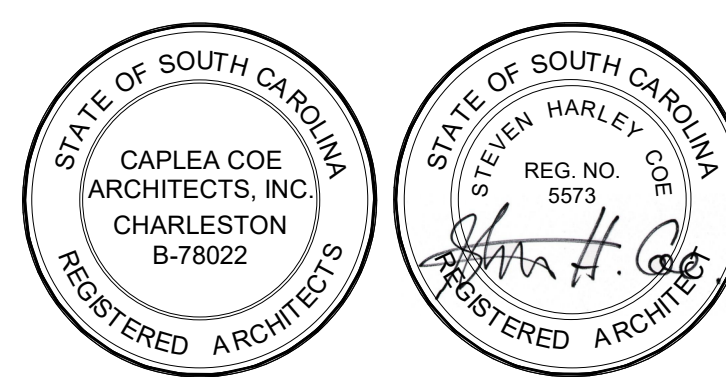

© COPYRIGHT 2025 CAPLEA COE ARCHITECTS, INC.  
THIS DRAWING HAS BEEN PREPARED BY CAPLEA COE ARCHITECTS, INC. FOR THE PROJECT AND IS AN INSTRUMENT OF THE ARCHITECT'S SERVICE FOR THE USE SOLELY WITH RESPECT TO THIS PROJECT. THE ARCHITECT SHALL BE DEEMED THE AUTHOR OF THIS DOCUMENT AND SHALL RETAIN ALL COMMON LAW, STATUTORY AND OTHER RESERVED RIGHTS, INCLUDING THE COPYRIGHT.

- NOTES:
- 01 PROVIDE BOND BEAM AS REQUIRED FOR CANOPY ANCHOR SUPPORT
  - 06 EXTENTS OF CONTINUOUS BELOW GRADE WATER PROOFING ALONG PERIMETER ADJACENT TO RECESSED ACCESS FLOOR.


| KEYNOTES: |                                                  |
|-----------|--------------------------------------------------|
| KEY VALUE | KEYNOTE TEXT                                     |
| 042000.O  | BRICK VENEER                                     |
| 055000.G  | LAMB'S TONGUE DOWNSPOUT NOZZEL                   |
| 074113.I  | STANDING SEAM METAL ROOF                         |
| 074113.Q  | STANDING SEAM METAL WALL PANEL                   |
| 074213.E  | EXPOSED FASTENER WALL PANEL                      |
| 074616.A  | ALUMINUM PLANK SIDING - 4" CASTELLATION          |
| 074616.B  | ALUMINUM PLANK SIDING - 6" V-GROOVE              |
| 074616.C  | ALUMINUM PLANK SIDING - 6" SMOOTH                |
| 074616.D  | 3/4" U-CHANNEL REVEAL                            |
| 076200.E  | PREFINISHED BRAKE METAL FASCIA                   |
| 076200.U  | CONCEALED METAL GUTTER                           |
| 084114.A  | ALUMINUM FRAMED BALLISTIC ENTRANCES & STOREFRONT |
| 084114.B  | ALUMINUM FRAMED BALLISTIC STOREFRONT WINDOW      |
| 089119.B  | FIXED EXTERIOR LOUVER                            |
| 107300.G  | ALUMINUM CANOPY                                  |
| 265600.A  | EXTERIOR LIGHTING - SEE 'E' SHEETS               |
| 323113.A  | STAGGERED ALUMINUM PLANK SCREENING               |
| 323113.B  | STAGGERED ALUMINUM PLANK GATE                    |

| REVISIONS |   |              |
|-----------|---|--------------|
| 06/11/25  | 4 | ADDENDUM #4  |
| 05/13/25  | 1 | ADDENDUM #01 |

CONTRACT DOCUMENTS

CLARENDON COUNTY  
EMERGENCY MANAGEMENT &  
911 COMMUNICATIONS  
DISPATCH CENTER

PROJECT NUMBER: ITB 2024-006  
1091 CAPITAL WAY  
MANNING, SC 29102

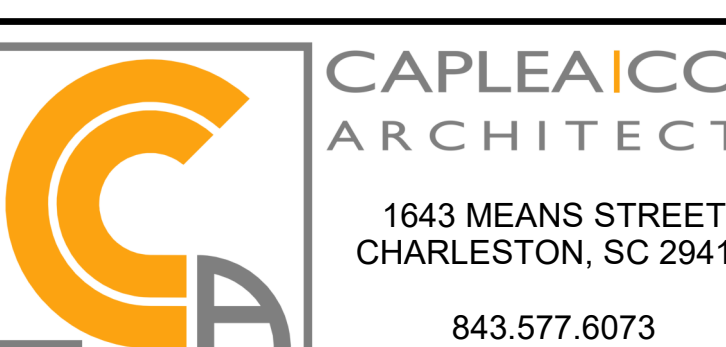


EXTERIOR ELEVATIONS

|                      |  |      |
|----------------------|--|------|
| SHEET NAME           |  | A201 |
| PROJECT NUMBER       |  |      |
| 24001                |  |      |
| DRAWN BY             |  |      |
| Author               |  |      |
| CHECKED BY           |  |      |
| Approver             |  |      |
| DATE                 |  |      |
| 05.01.2025           |  |      |
| SCALE                |  |      |
| 3/16" = 1'-0"        |  |      |
| 6/11/2025 4:31:38 PM |  |      |

EXTERIOR MATERIAL SCHEDULE

| MARK     | DESCRIPTION                           | MANUFACTURER | MODEL             | COLOR       |
|----------|---------------------------------------|--------------|-------------------|-------------|
| EXTERIOR |                                       |              |                   |             |
| BR-1     | MODULAR BRICK-RUNNING BOND            | US BRICK     | TITAN             | GREY VELOUR |
| MPS-1    | ALUMINUM PLANK SIDING                 | LONGBOARD    | 6" V-GROOVE       | BLONDE OAK  |
| MPS-2    | STANDING SEAM METAL WALL / ROOF PANEL | PAC-CLAD     | TITE-LOC          | IRON ORE    |
| MPS-3    | ALUMINUM PLANK SIDING PANEL BOARDS    | LONGBOARD    | 6" SMOOTH         | SLATE GREY  |
| MPS-4    | ALUMINUM TEXTURED PLANK SIDING        | LONGBOARD    | 4" CASTELLATION   | SLATE GREY  |
| MPS-5    | EXPOSED FASTENER ALUMINUM PANELS      | PAC-CLAD     | CORRUGATED PANELS | IRON ORE    |

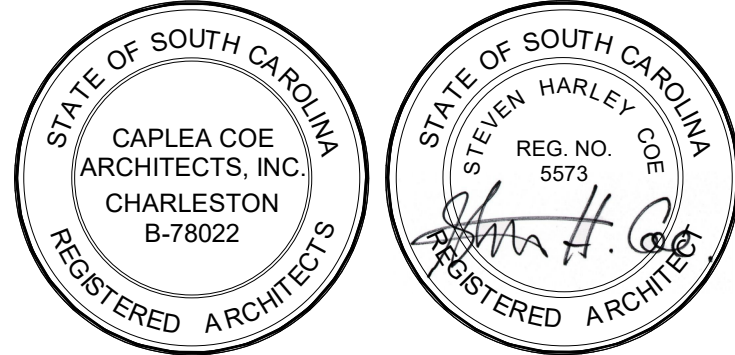

SEALS

© COPYRIGHT 2025 CAPLEA COE ARCHITECTS, INC.  
THIS DRAWING HAS BEEN PREPARED BY CAPLEA COE ARCHITECTS, INC. FOR THE PROJECT AND IS AN INSTRUMENT OF THE ARCHITECT'S SERVICE FOR THE USE SOLELY WITH RESPECT TO THIS PROJECT. THE ARCHITECT SHALL BE DEEMED THE AUTHOR OF THIS DOCUMENT AND SHALL RETAIN ALL COMMON LAW, STATUTORY AND OTHER RESERVED RIGHTS, INCLUDING THE COPYRIGHT.

NOTES:

- 02 SURFACE MOUNTED METAL LETTER SIGNAGE
- 03 SURFACE MOUNTED LOGO SIGNAGE
- 04 BUILDING ADDRESS TO BE SURFACE APPLIED VINYL LETTERING
- 05 INSTALL FISHEYE SPOTLIGHT IN UNDERSIDE OF SOFFIT TO ILLUMINATE BUILDING SIGNAGE
- 06 EXTENTS OF CONTINUOUS BELOW GRADE WATER PROOFING ALONG PERIMETER ADJACENT TO RECESSED ACCESS FLOOR

**BID ALTERNATE:**  
SURFACE MOUNTED METAL LETTER SIGNAGE & LOGO SIGNAGE TO BE SUBSTITUTED WITH HALO-LIT METAL STAND-OFF LETTERS & INTERIOR ILLUMINATED LOGO SIGNAGE

KEYNOTES:


| KEY VALUE | KEYNOTE TEXT                        |
|-----------|-------------------------------------|
| 042000.O  | BRICK VENEER                        |
| 042000.S  | THROUGH WALL FLASHING               |
| 074616.B  | ALUMINUM PLANK SIDING - 6" V-GROOVE |
| 074616.C  | ALUMINUM PLANK SIDING - 6" SMOOTH   |
| 074616.D  | 3/4" U-CHANNEL REVEAL               |
| 076200.E  | PREFINISHED BRAKE METAL FASCIA      |
| 084113.A  | ALUMINUM-FRAMED STOREFRONT WINDOWS  |

|          |   |              |
|----------|---|--------------|
| 06/11/25 | 4 | ADDENDUM #4  |
| 05/XX/25 | 2 | ADDENDUM #02 |

CONTRACT DOCUMENTS

CLARENDON COUNTY  
EMERGENCY MANAGEMENT &  
911 COMMUNICATIONS  
DISPATCH CENTER

PROJECT NUMBER: ITB 2024-006  
1091 CAPITAL WAY  
MANNING, SC 29102

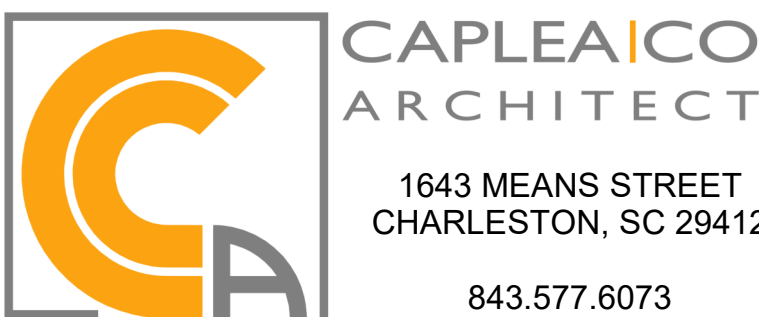




EXTERIOR ELEVATIONS

|                |               |
|----------------|---------------|
| SHEET NAME     | A202          |
| PROJECT NUMBER |               |
| DRAWN BY       |               |
| CHECKED BY     |               |
| DATE           |               |
| SCALE          | 3/16" = 1'-0" |
| DATE           | 05.01.2025    |
| SCALE          | 3/16" = 1'-0" |

C2 EXTERIOR ELEVATION - EAST  
SCALE: 3/16" = 1'-0"

F2 EXTERIOR ELEVATION - WEST  
SCALE: 3/16" = 1'-0"

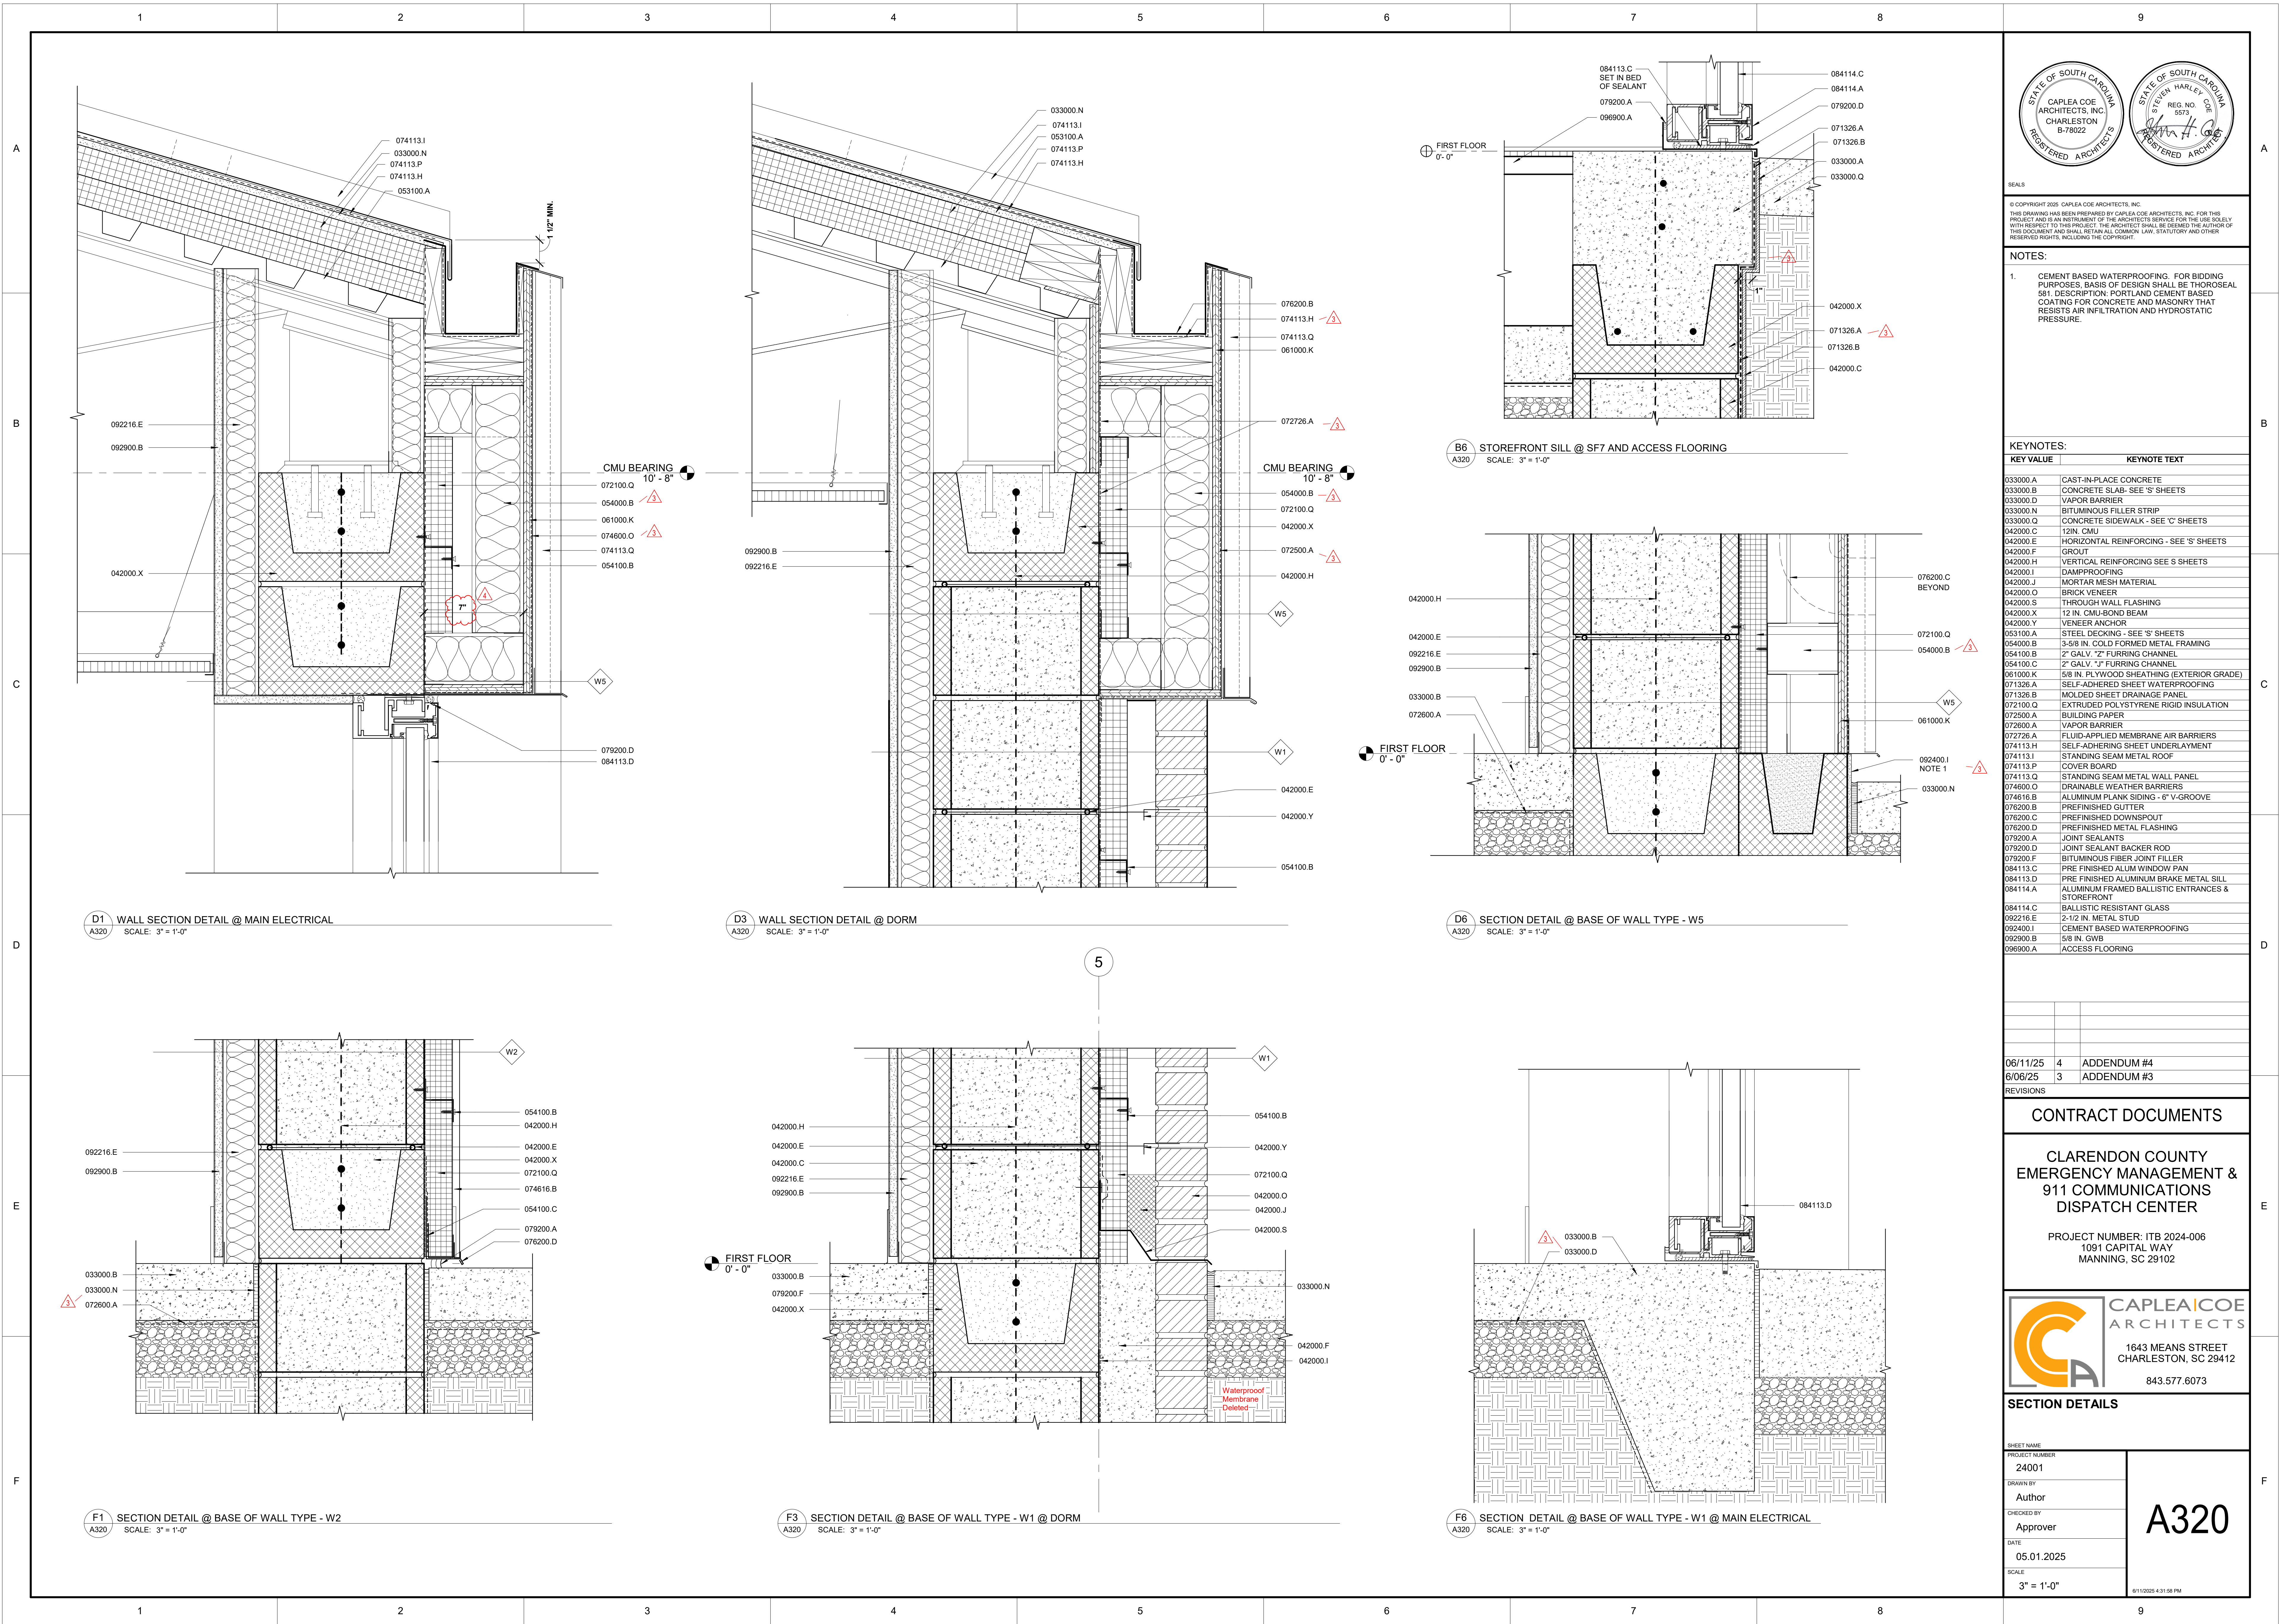

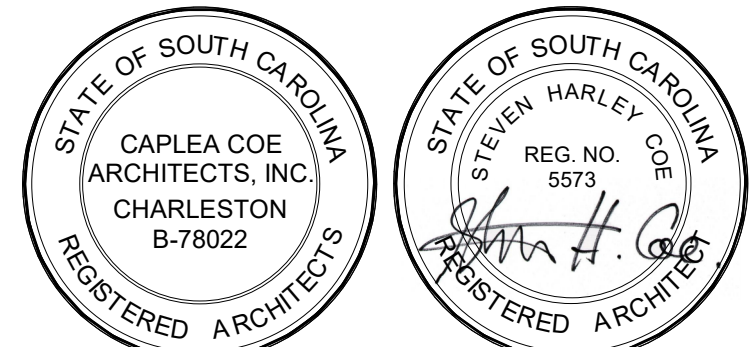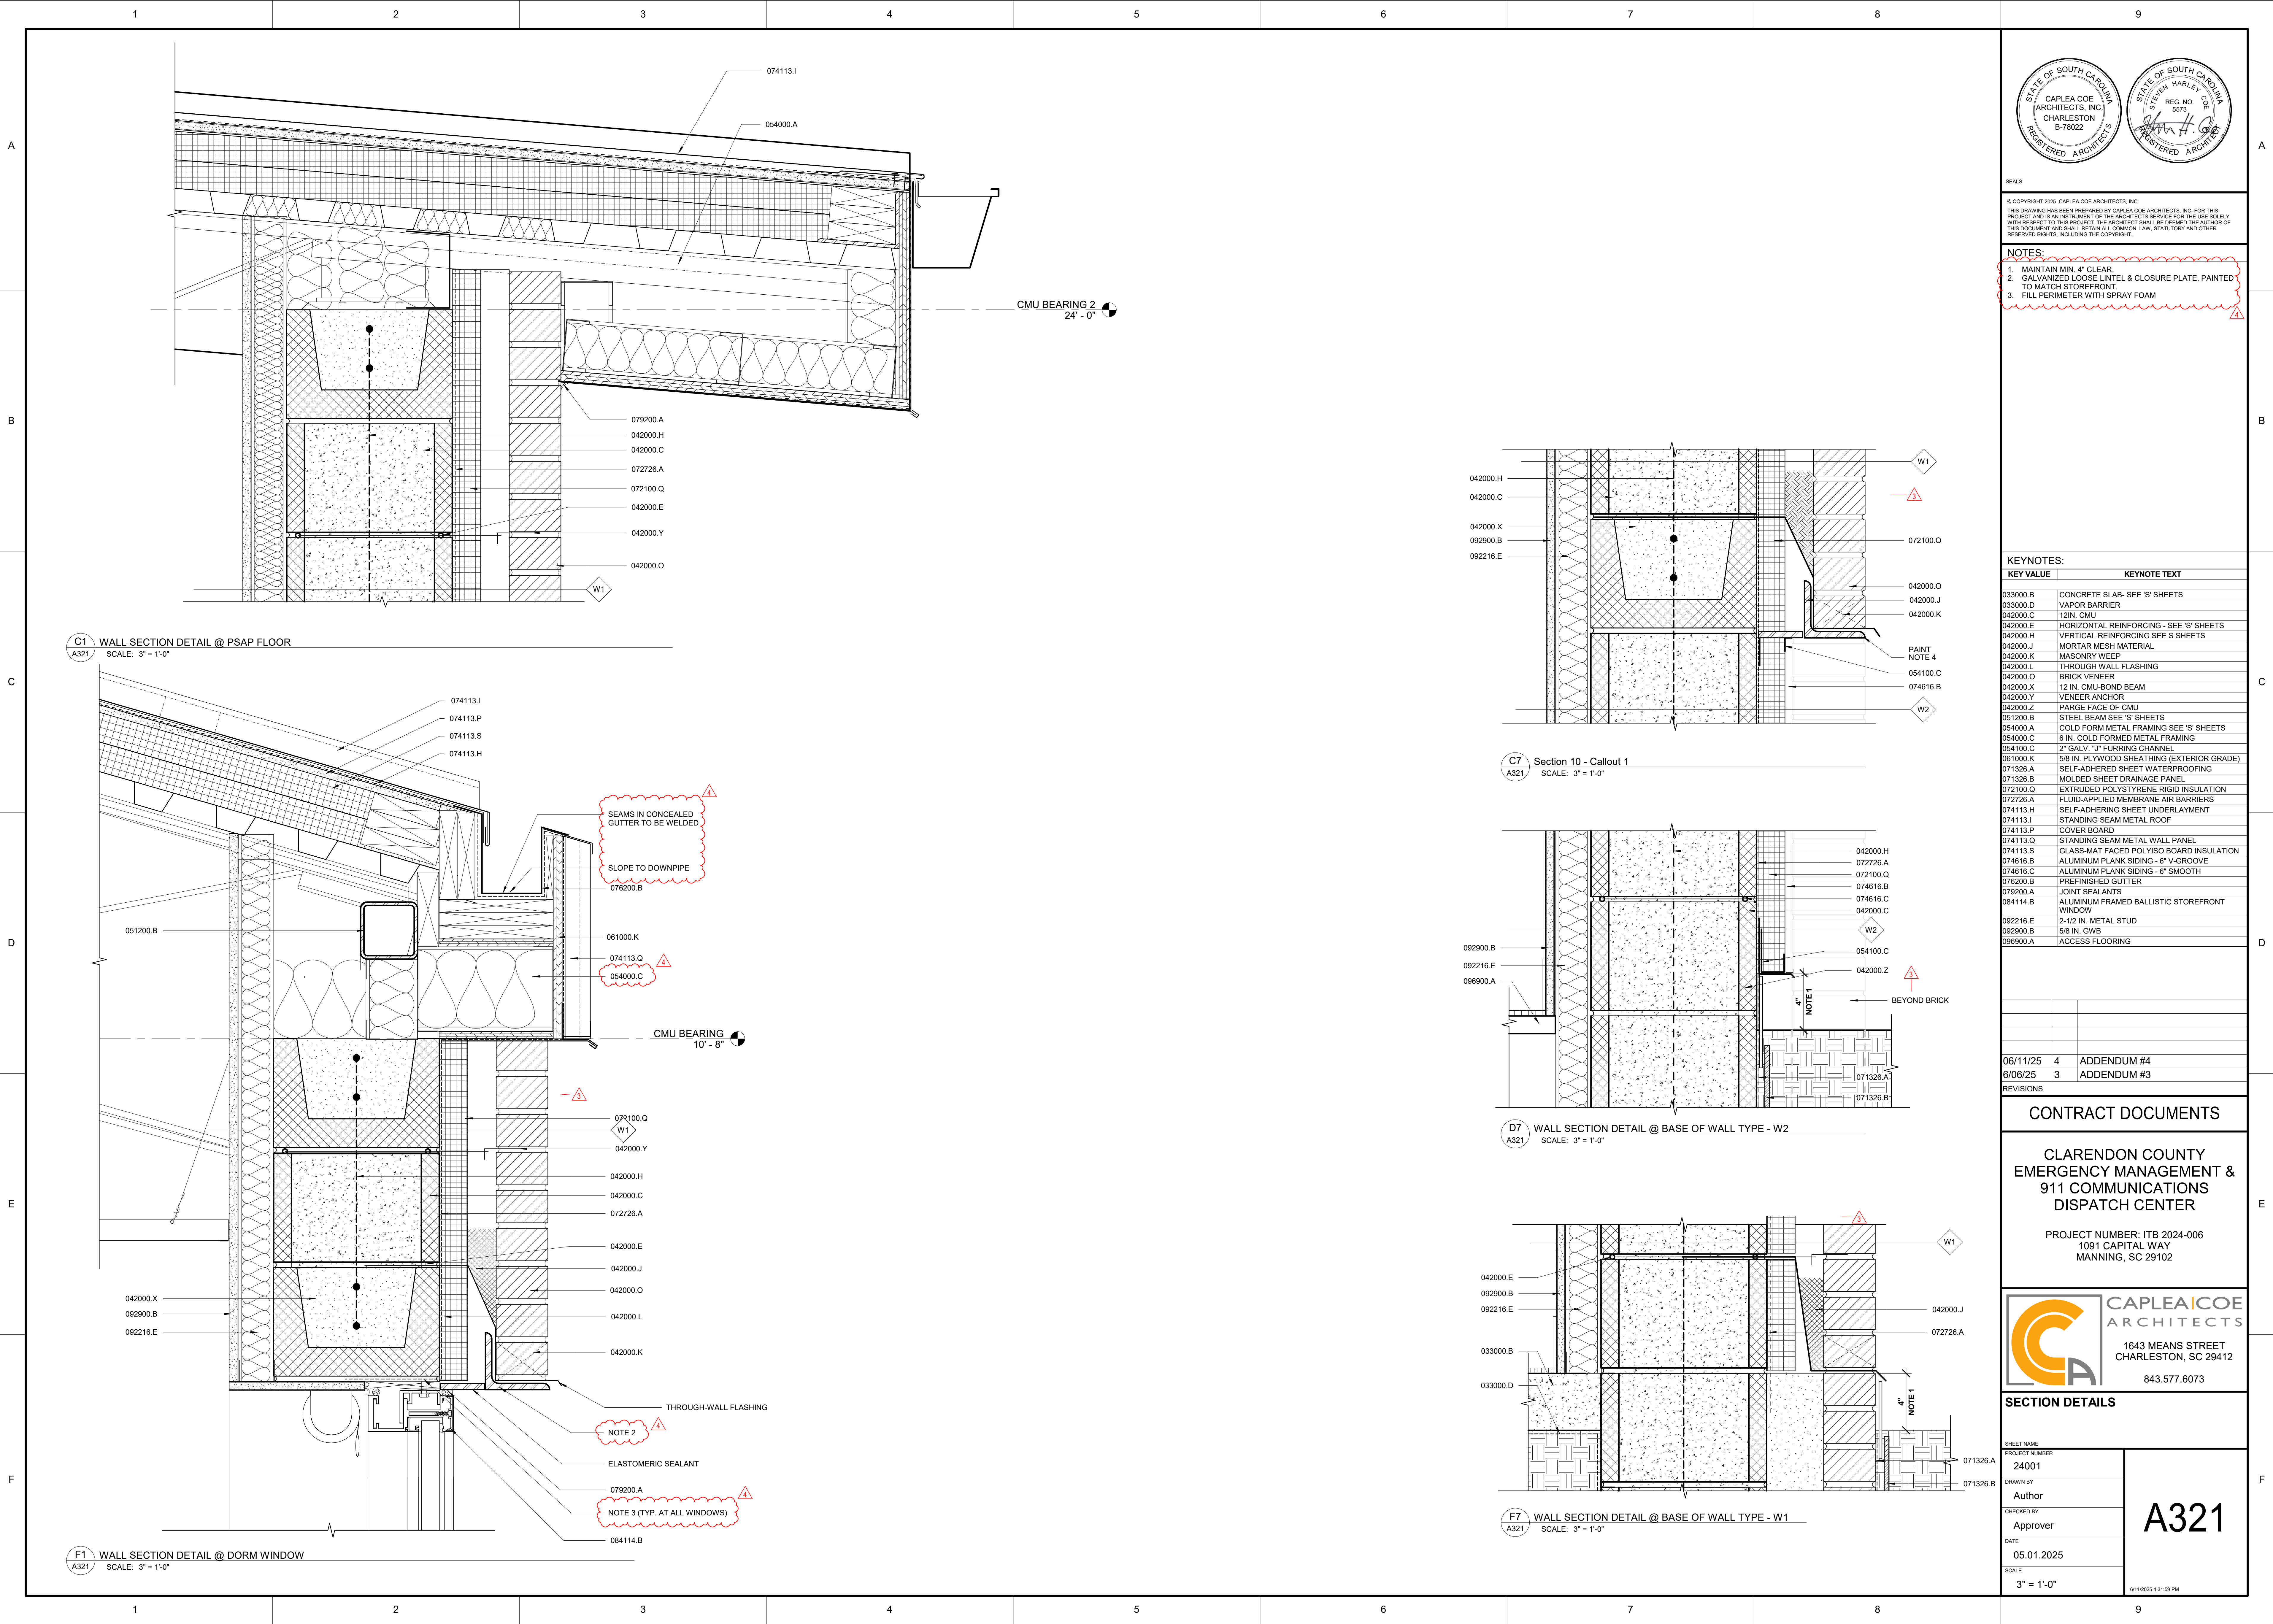

© COPYRIGHT 2025 CAPLEA COE ARCHITECTS, INC.  
THIS DRAWING HAS BEEN PREPARED BY CAPLEA COE ARCHITECTS, INC. FOR THE PROJECT AND IS AN INSTRUMENT OF THE ARCHITECT'S SERVICE FOR THE USE SOLELY WITH RESPECT TO THIS PROJECT. THE ARCHITECT SHALL BE DEEMED THE AUTHOR OF THIS DOCUMENT AND SHALL RETAIN ALL COMMON LAW, STATUTORY AND OTHER RESERVED RIGHTS, INCLUDING THE COPYRIGHT.

- NOTES:
1. MAINTAIN MIN. 4" CLEAR.
  2. GALVANIZED LOOSE LINTEL & CLOSURE PLATE, PAINTED TO MATCH STOREFRONT.
  3. FILL PERIMETER WITH SPRAY FOAM.


| KEYNOTES: |                                             |
|-----------|---------------------------------------------|
| KEY VALUE | KEYNOTE TEXT                                |
| 033000.B  | CONCRETE SLAB- SEE 'S' SHEETS               |
| 033000.D  | VAPOR BARRIER                               |
| 042000.C  | 12IN. CMU                                   |
| 042000.E  | HORIZONTAL REINFORCING - SEE 'S' SHEETS     |
| 042000.H  | VERTICAL REINFORCING SEE S SHEETS           |
| 042000.J  | MORTAR MESH MATERIAL                        |
| 042000.K  | MASONRY WEEP                                |
| 042000.L  | THROUGH WALL FLASHING                       |
| 042000.O  | BRICK VENEER                                |
| 042000.X  | 12 IN. CMU-BOND BEAM                        |
| 042000.Y  | VEENEER ANCHOR                              |
| 042000.Z  | PARGE FACE OF CMU                           |
| 051200.B  | STEEL BEAM SEE 'S' SHEETS                   |
| 054000.A  | COLD FORM METAL FRAMING SEE 'S' SHEETS      |
| 054000.C  | 6 IN. COLD FORMED METAL FRAMING             |
| 054100.C  | 2" GALV. 1" FURRING CHANNEL                 |
| 061000.K  | 5/8 IN. PLYWOOD SHEATHING (EXTERIOR GRADE)  |
| 071326.A  | SELF-ADHERED SHEET WATERPROOFING            |
| 071326.B  | MOLDED SHEET DRAINAGE PANEL                 |
| 072100.Q  | EXTRUDED POLYSTYRENE RIGID INSULATION       |
| 072726.A  | FLUID-APPLIED MEMBRANE AIR BARRIERS         |
| 074113.H  | SELF-ADHERING SHEET UNDERLAYMENT            |
| 074113.I  | STANDING SEAM METAL ROOF                    |
| 074113.P  | COVER BOARD                                 |
| 074113.Q  | STANDING SEAM METAL WALL PANEL              |
| 074113.S  | GLASS-MAT FACED POLYISO BOARD INSULATION    |
| 074616.B  | ALUMINUM PLANK SIDING - 6" V-GROOVE         |
| 074616.C  | ALUMINUM PLANK SIDING - 6" SMOOTH           |
| 076200.B  | PREFINISHED GUTTER                          |
| 079200.A  | JOINT SEALANTS                              |
| 084114.B  | ALUMINUM FRAMED BALLISTIC STOREFRONT WINDOW |
| 092216.E  | 2-1/2 IN. METAL STUD                        |
| 092900.B  | 5/8 IN. GWB                                 |
| 096900.A  | ACCESS FLOORING                             |

|           |   |             |
|-----------|---|-------------|
| 06/11/25  | 4 | ADDENDUM #4 |
| 6/06/25   | 3 | ADDENDUM #3 |
| REVISIONS |   |             |

CONTRACT DOCUMENTS

CLARENDON COUNTY  
EMERGENCY MANAGEMENT &  
911 COMMUNICATIONS  
DISPATCH CENTER


PROJECT NUMBER: ITB 2024-006  
1091 CAPITAL WAY  
MANNING, SC 29102

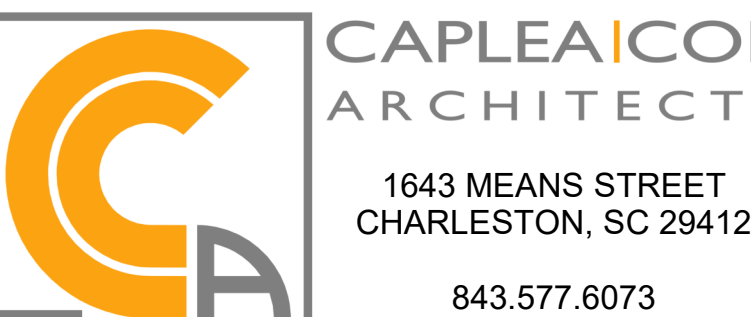

SECTION DETAILS

|                |            |
|----------------|------------|
| SHEET NAME     | A321       |
| PROJECT NUMBER |            |
| 24001          |            |
| DRAWN BY       |            |
| Author         |            |
| CHECKED BY     | Approver   |
| DATE           | 05.01.2025 |
| SCALE          | 3" = 1'-0" |




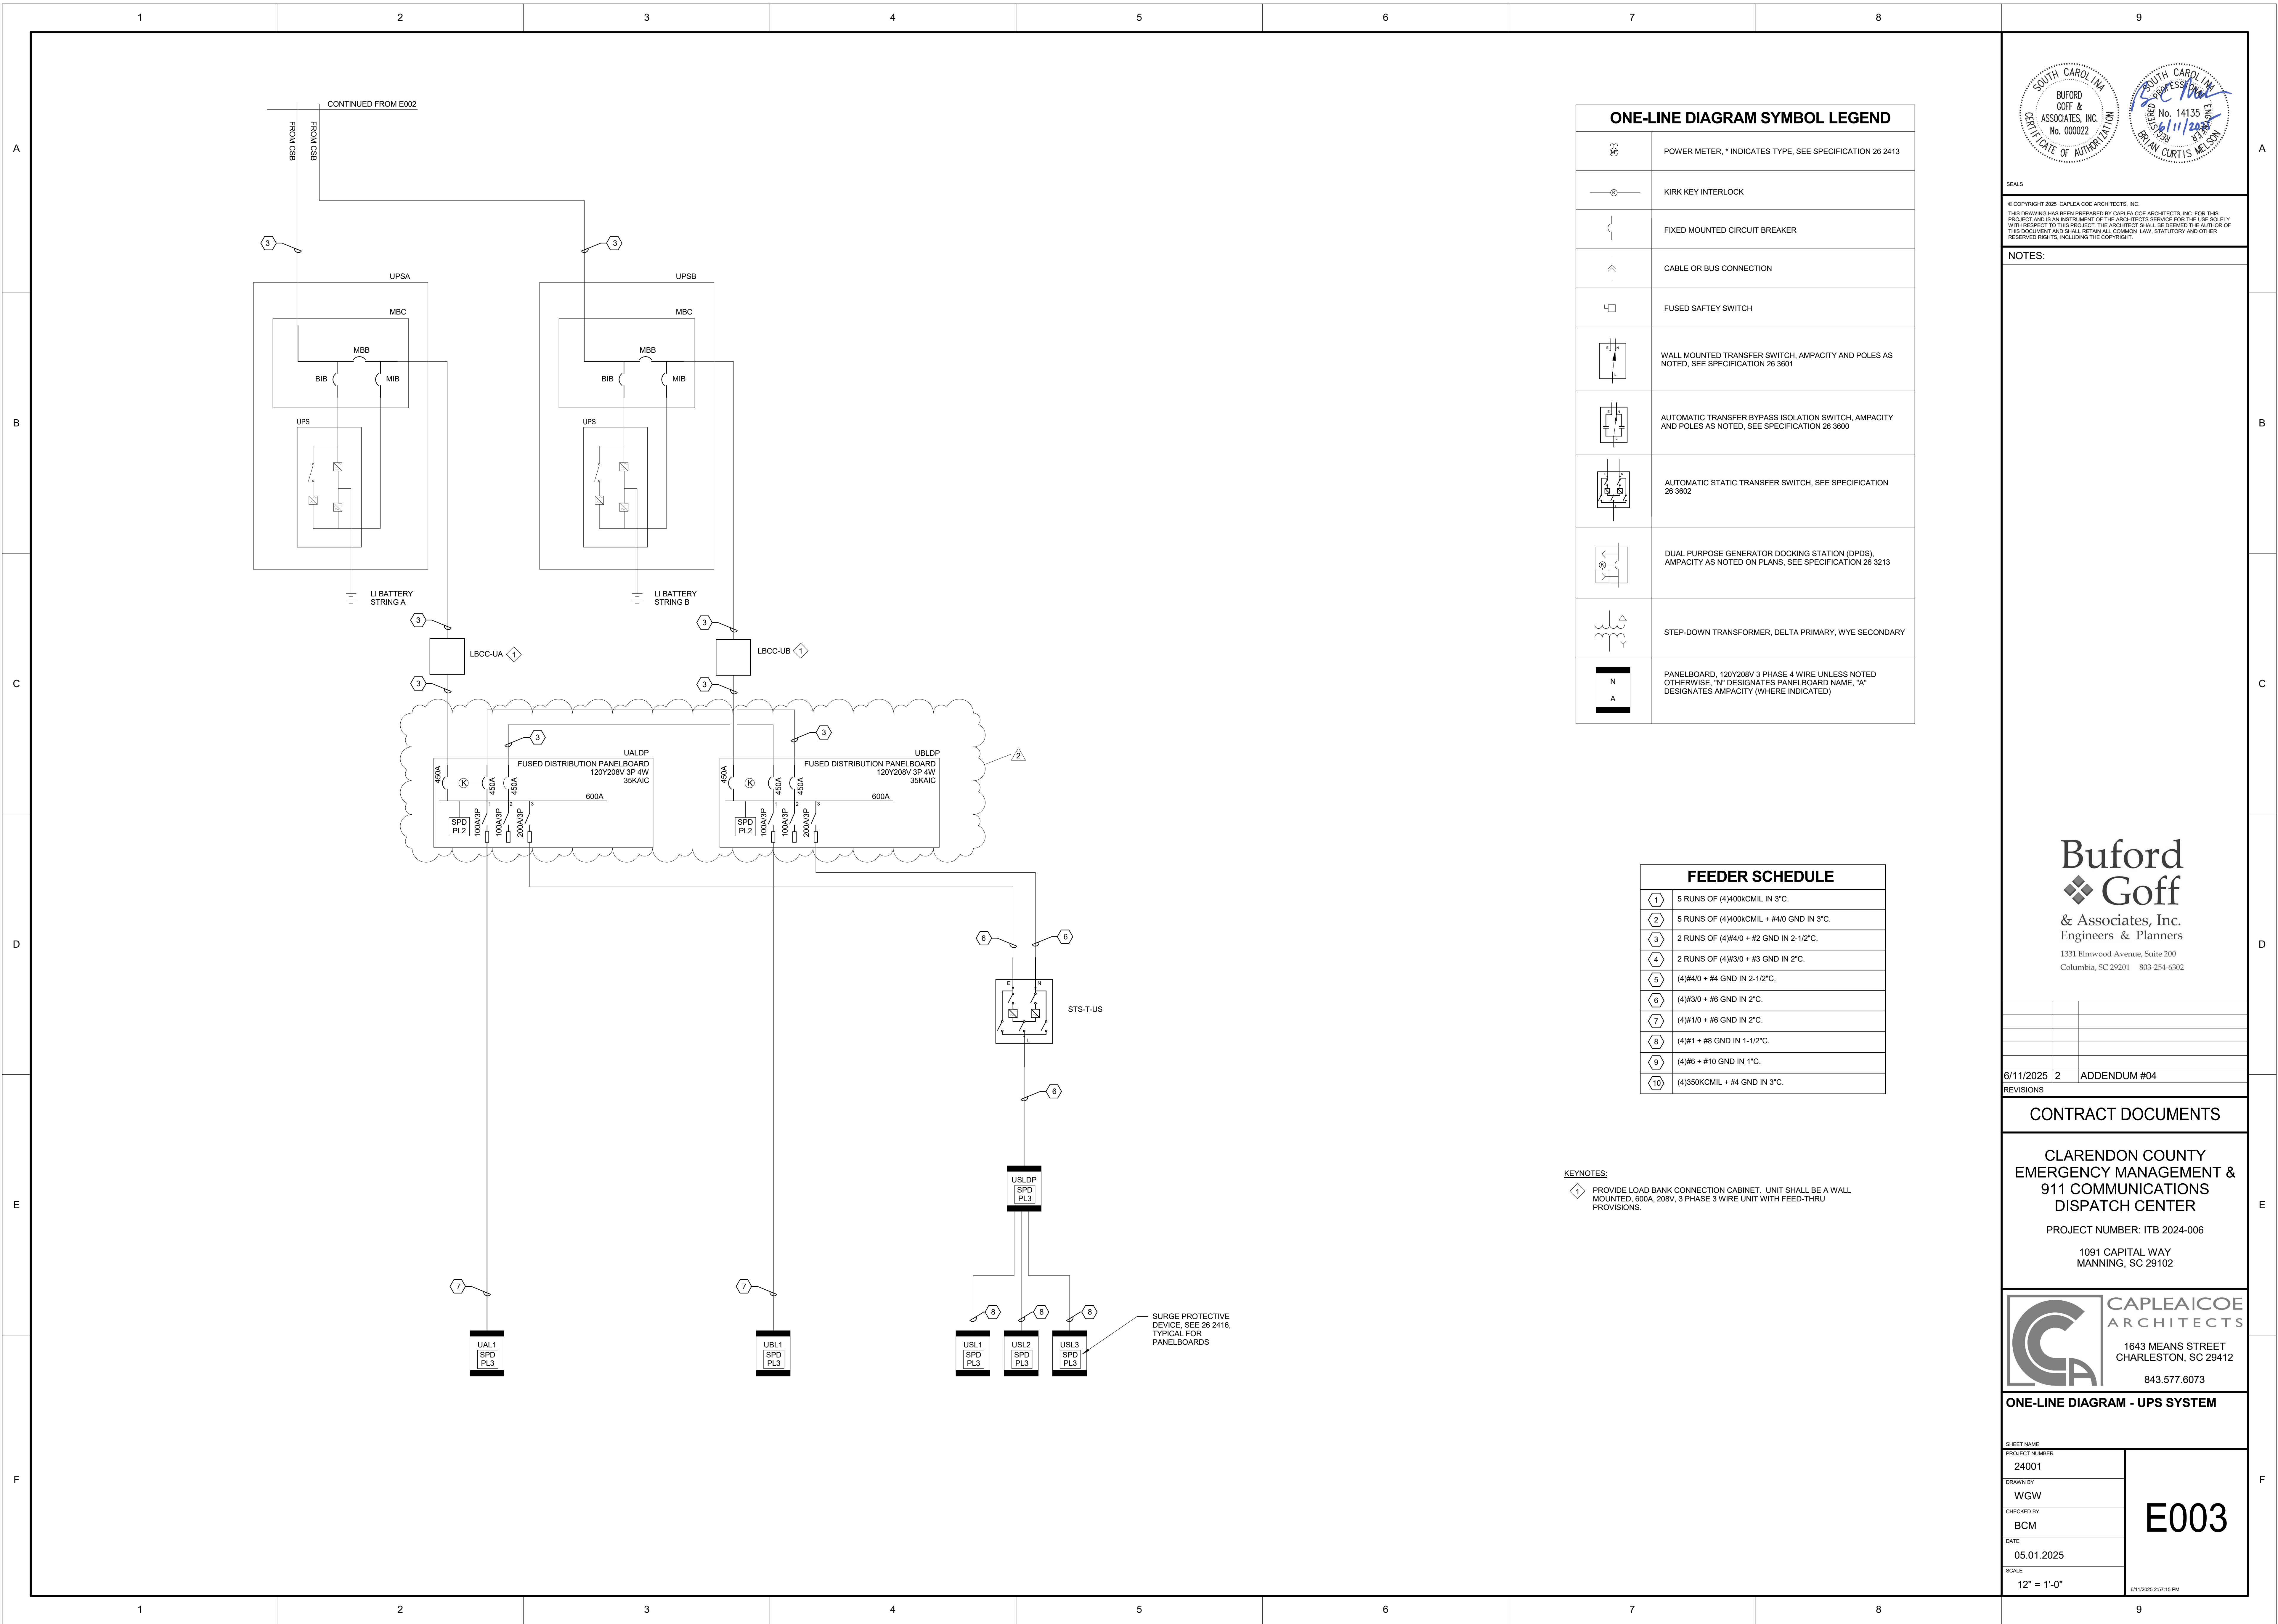

| ONE-LINE DIAGRAM SYMBOL LEGEND |   |
|--------------------------------|---|
|                                | POWER METER, * INDICATES TYPE, SEE SPECIFICATION 26 2413                                                                              |
|                                | KIRK KEY INTERLOCK   |
|                                | FIXED MOUNTED CIRCUIT BREAKER   |
|                                | CABLE OR BUS CONNECTION   |
|                                | FUSED SAFTEY SWITCH   |
|                                | WALL MOUNTED TRANSFER SWITCH, AMPACITY AND POLES AS NOTED, SEE SPECIFICATION 26 3601                                                  |
|                                | AUTOMATIC TRANSFER BYPASS ISOLATION SWITCH, AMPACITY AND POLES AS NOTED, SEE SPECIFICATION 26 3600                                    |
|                                | AUTOMATIC STATIC TRANSFER SWITCH, SEE SPECIFICATION 26 3602                                                                           |
|                                | DUAL PURPOSE GENERATOR DOCKING STATION (DPDS), AMPACITY AS NOTED ON PLANS, SEE SPECIFICATION 26 3213                                  |
|                                | STEP-DOWN TRANSFORMER, DELTA PRIMARY, WYE SECONDARY                                                                                   |
|                                | PANELBOARD, 120Y208V 3 PHASE 4 WIRE UNLESS NOTED OTHERWISE, "N" DESIGNATES PANELBOARD NAME, "A" DESIGNATES AMPACITY (WHERE INDICATED) |

| FEEDER SCHEDULE |                                           |
|-----------------|-------------------------------------------|
| 1               | 5 RUNS OF (4)400KCMIL IN 3" C.            |
| 2               | 5 RUNS OF (4)400KCMIL + #4/0 GND IN 3" C. |
| 3               | 2 RUNS OF (4)#4/0 + #2 GND IN 2-1/2" C.   |
| 4               | 2 RUNS OF (4)#3/0 + #3 GND IN 2" C.       |
| 5               | (4)#4/0 + #4 GND IN 2-1/2" C.             |
| 6               | (4)#3/0 + #6 GND IN 2" C.                 |
| 7               | (4)#1/0 + #6 GND IN 2" C.                 |
| 8               | (4)#1 + #8 GND IN 1-1/2" C.               |
| 9               | (4)#6 + #10 GND IN 1" C.                  |
| 10              | (4)350KCMIL + #4 GND IN 3" C.             |

KEYNOTES:  
1 PROVIDE LOAD BANK CONNECTION CABINET. UNIT SHALL BE A WALL MOUNTED, 600A, 208V, 3 PHASE 3 WIRE UNIT WITH FEED-THRU PROVISIONS.

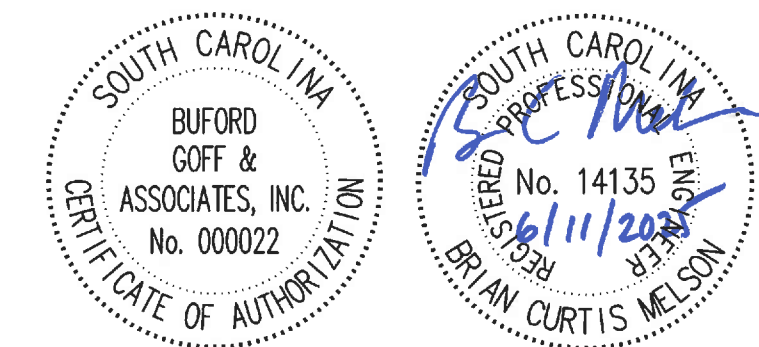

SEALS  
© COPYRIGHT 2025 CAPLEA COE ARCHITECTS, INC.  
THIS DRAWING HAS BEEN PREPARED BY CAPLEA COE ARCHITECTS, INC. FOR THE PROJECT AND IS AN INSTRUMENT OF THE ARCHITECT'S SERVICE FOR THE USER SOLELY WITH RESPECT TO THIS PROJECT. THE ARCHITECT SHALL BE DEEMED THE AUTHOR OF THIS DOCUMENT AND SHALL RETAIN ALL COMMON LAW, STATUTORY AND OTHER RESERVED RIGHTS, INCLUDING THE COPYRIGHT.

NOTES:

**Buford Goff**  
& Associates, Inc.  
Engineers & Planners  
1331 Elmwood Avenue, Suite 200  
Columbia, SC 29201 803-254-6302

|           |   |              |
|-----------|---|--------------|
| 6/11/2025 | 2 | ADDENDUM #04 |
| REVISIONS |   |              |

CONTRACT DOCUMENTS

CLARENDON COUNTY  
EMERGENCY MANAGEMENT &  
911 COMMUNICATIONS  
DISPATCH CENTER

PROJECT NUMBER: ITB 2024-006  
1091 CAPITAL WAY  
MANNING, SC 29102



ONE-LINE DIAGRAM - UPS SYSTEM

|                |             |
|----------------|-------------|
| SHEET NAME     | E003        |
| PROJECT NUMBER |             |
| DRAWN BY       |             |
| CHECKED BY     |             |
| DATE           |             |
| SCALE          | 12" = 1'-0" |

6/11/2025 3:57:15 PM

Panel Name: R1B

VOLTAGE: 120/208 Wye, 3 Phase, 4 Wire

LOCATION: MAIN ELECTRICAL 114

SUPPLIED FROM: R1A

VIA Feed-Thru Lugs

PANELBOARD TYPE: Branch Circuit Panelboard

MAINS: 225 A

AVAILABLE FAULT CURRENT: 36365 A

MINIMUM SYM IC: 42kA

FEED-THRU LUGS: No

TRIM: Surface

ENCLOSURE: Indoor

| CKT                        | Circuit Description | #  | C    | M  | #  | Ph  | NEUT | GND | Trip | P | A (VA)         | B(VA) | C(VA)         | P   | Trip             | GND  | NEUT                            | Ph  | #   | M  | C  | #    | Circuit Description | CKT               |    |
|----------------------------|---------------------|----|------|----|----|-----|------|-----|------|---|----------------|-------|---------------|-----|------------------|------|---------------------------------|-----|-----|----|----|------|---------------------|-------------------|----|
| 3                          | Spare               | -- | 1    | -- | -- | --  | --   | --  | 20 A | 1 | 0              | 0     | 0             | 0   | 1                | 20 A | --                              | --  | --  | -- | -- | --   | 1                   | Spare             | 2  |
| 4                          | Spare               | -- | 1    | -- | -- | --  | --   | --  | 20 A | 1 | 0              | 0     | 0             | 0   | 1                | 20 A | --                              | --  | --  | -- | -- | --   | 1                   | Spare             | 4  |
| 5                          | Receptacle          | 1  | 3/4" | CU | 1  | #12 | #12  | #12 | 20 A | 1 |                |       | 180           | 254 | 1                | 20 A | #12                             | #12 | #12 | 1  | CU | 3/4" | 1                   | Receptacle        | 6  |
| 7                          | Receptacle          | 1  | 3/4" | CU | 1  | #10 | #10  | #10 | 20 A | 1 | 1080           | 360   |               |     | 1                | 20 A | #12                             | #12 | #12 | 1  | CU | 3/4" | 1                   | Receptacle        | 8  |
| 9                          | Receptacle          | 1  | 3/4" | CU | 1  | #12 | #12  | #12 | 20 A | 1 |                | 540   | 254           |     | 1                | 20 A | #12                             | #12 | #12 | 1  | CU | 3/4" | 1                   | Receptacle        | 10 |
| 11                         | Receptacle          | 1  | 3/4" | CU | 1  | #10 | #10  | #10 | 20 A | 1 |                |       | 1080          | 254 | 1                | 20 A | #12                             | #12 | #12 | 1  | CU | 3/4" | 1                   | Receptacle        | 12 |
| 13                         | Receptacle          | 1  | 3/4" | CU | 1  | #12 | #12  | #12 | 20 A | 1 | 360            | 2496  |               |     | 2                | 30 A | #10                             | #10 | #10 | 2  | CU | 3/4" | 1                   | DRYER             | 14 |
| 15                         | Receptacle          | 1  | 3/4" | CU | 1  | #12 | #12  | #12 | 20 A | 1 |                | 360   | 2496          |     | 1                | 20 A | --                              | --  | --  | -- | -- | --   | 1                   | Receptacle        | 16 |
| 17                         | Receptacle          | 1  | 3/4" | CU | 1  | #12 | #12  | #12 | 20 A | 1 |                |       | 360           | 180 | 1                | 20 A | #12                             | #12 | #12 | 1  | CU | 3/4" | 1                   | WASHER            | 18 |
| 19                         | Receptacle          | 1  | 3/4" | CU | 1  | #12 | #12  | #12 | 20 A | 1 | 360            | 2496  |               |     | 2                | 30 A | #10                             | #10 | #10 | 2  | CU | 3/4" | 1                   | DRYER             | 20 |
| 21                         | Receptacle          | 1  | 3/4" | CU | 1  | #12 | #12  | #12 | 20 A | 1 |                | 360   | 2496          |     | 1                | 20 A | --                              | --  | --  | -- | -- | --   | 1                   | Receptacle        | 22 |
| 23                         | Receptacle          | 1  | 3/4" | CU | 1  | #12 | #12  | #12 | 20 A | 1 |                |       | 360           | 180 | 1                | 20 A | #12                             | #12 | #12 | 1  | CU | 3/4" | 1                   | WASHER            | 24 |
| 25                         | Receptacle          | 1  | 3/4" | CU | 1  | #12 | #12  | #12 | 20 A | 1 | 540            | 1380  |               |     | 1                | 20 A | #8                              | #8  | #8  | 1  | CU | 3/4" | 1                   | Receptacle        | 26 |
| 27                         | Receptacle          | 1  | 3/4" | CU | 1  | #12 | #12  | #12 | 20 A | 1 |                | 360   | 600           |     | 2                | 30 A | #10                             | #10 | #10 | 2  | CU | 3/4" | 1                   | EQ-1 BLOCK HEATER | 28 |
| 29                         | Receptacle          | 1  | 3/4" | CU | 1  | #12 | #12  | #12 | 20 A | 1 |                |       | 360           | 600 | 1                | 20 A | --                              | --  | --  | -- | -- | --   | 1                   | Receptacle        | 30 |
| 31                         | Receptacle          | 1  | 3/4" | CU | 1  | #12 | #12  | #12 | 20 A | 1 | 360            | 1200  |               |     | 1                | 20 A | #8                              | #8  | #8  | 1  | CU | 3/4" | 1                   | EQ-1 BAT CHGR     | 32 |
| 33                         | Receptacle          | 1  | 3/4" | CU | 1  | #10 | #10  | #10 | 20 A | 1 |                | 900   | 600           |     | 2                | 30 A | #10                             | #10 | #10 | 2  | CU | 3/4" | 1                   | DPDS 14-30        | 34 |
| 35                         | Receptacle          | 1  | 3/4" | CU | 1  | #10 | #10  | #10 | 20 A | 1 |                |       | 900           | 600 | 1                | 20 A | --                              | --  | --  | -- | -- | --   | 1                   | Receptacle        | 36 |
| 37                         | Receptacle          | 1  | 3/4" | CU | 1  | #12 | #12  | #12 | 20 A | 1 | 900            | 1200  |               |     | 1                | 20 A | #10                             | #10 | #10 | 1  | CU | 3/4" | 1                   | DPDS 5-20         | 38 |
| 39                         | Receptacle          | 1  | 3/4" | CU | 1  | #12 | #12  | #12 | 20 A | 1 |                | 900   | 0             |     | 1                | 20 A | --                              | --  | --  | -- | -- | --   | 1                   | Receptacle        | 40 |
| 41                         | Receptacle          | 1  | 3/4" | CU | 1  | #12 | #12  | #12 | 20 A | 1 |                |       | 540           | 0   | 1                | 20 A | --                              | --  | --  | -- | -- | --   | 1                   | Spare             | 42 |
| Total Connected Load (VA): |                     |    |      |    |    |     |      |     |      |   | 12732          | 9866  | 5849          |     |                  |      |                                 |     |     |    |    |      |                     |                   |    |
| Total Connected Amps:      |                     |    |      |    |    |     |      |     |      |   | 111            |       | 87            | 49  |                  |      |                                 |     |     |    |    |      |                     |                   |    |
| Load Classification        |                     |    |      |    |    |     |      |     |      |   | Connected Load |       | Demand Factor |     | Estimated Demand |      | Load Summary                    |     |     |    |    |      |                     |                   |    |
| Motor                      |                     |    |      |    |    |     |      |     |      |   | 223 VA         |       | 108.33%       |     | 242 VA           |      |                                 |     |     |    |    |      |                     |                   |    |
| Receptacle                 |                     |    |      |    |    |     |      |     |      |   | 28224 VA       |       | 67.72%        |     | 19112 VA         |      | Total Conn. Load: 28447 VA      |     |     |    |    |      |                     |                   |    |
|                            |                     |    |      |    |    |     |      |     |      |   |                |       |               |     |                  |      | Total Est. Demand: 19354 VA     |     |     |    |    |      |                     |                   |    |
|                            |                     |    |      |    |    |     |      |     |      |   |                |       |               |     |                  |      | Total Est. Demand Current: 54 A |     |     |    |    |      |                     |                   |    |
|                            |                     
Panel Name: R2

VOLTAGE: 120/208 Wye, 3 Phase, 4 Wire

LOCATION: FP / PLB / MECH 112

SUPPLIED FROM: CSB

PANELBOARD TYPE: Branch Circuit Panelboard

MAINS: 225 A

MCB

AVAILABLE FAULT CURRENT: 29719 A

MINIMUM SWI LG: 55KA

FEED-THRU LUGS: No

TRIM: Surfactant

ENCLOSURE: Indoor

| CKT                        | Circuit Description | # | C    | M  | #  | Ph  | #   | NEUT | GND  | Trip | P    | A (VA) |       | C(VA) | P    | Trip | GND  | NEUT | Ph  | #   | M   | #   | C    | #    | Circuit Description | CKT           |               |    |
|----------------------------|---------------------|---|------|----|----|-----|-----|------|------|------|------|--------|-------|-------|------|------|------|------|-----|-----|-----|-----|------|------|---------------------|---------------|---------------|----|
|                            |                     |   |      |    |    |     |     |      |      |      |      | B(VA)  |       |       |      |      |      |      |     |     |     |     |      |      |                     |               |               |    |
| 1                          | RANGE               | 1 | 1"   | CU | 2  | #6  | #6  | #10  | 50 A | 2    | 4160 | 6000   |       |       |      |      |      |      |     |     |     |     |      |      |                     | 2             |               |    |
| 5                          | Receptacle          | 1 | 3/4" | CU | 1  | #12 | #12 | #12  | 20 A | 1    |      |        | 4160  | 6000  |      | 3    | 70 A | #8   | -   | #4  | 3   | CU  | 1"   | 1    | WH-1                | 4             |               |    |
| 7                          | Receptacle          | 1 | 3/4" | CU | 1  | #12 | #12 | #12  | 20 A | 1    | 360  | 6000   |       |       | 360  | 6000 |      |      |     |     |     |     |      |      |                     | 6             |               |    |
| 9                          | HOOD POWER          | 1 | 3/4" | CU | 1  | #12 | #12 | #12  | 20 A | 1    |      |        | 480   | 6000  |      | 3    | 70 A | #8   | -   | #4  | 3   | CU  | 1"   | 1    | WH-2                | 8             |               |    |
| 11                         | HOOD POWER          | 1 | 3/4" | CU | 1  | #12 | #12 | #12  | 20 A | 1    |      |        |       |       | 480  | 6000 |      |      |     |     |     |     |      |      |                     | 10            |               |    |
| 13                         | Receptacle          | 1 | 3/4" | CU | 1  | #12 | #12 | #12  | 20 A | 1    | 540  | 528    |       |       |      |      | 1    | 20 A | #12 | #12 | #12 | 1   | CU   | 3/4" | 1                   | HV REIRC PUMP | 12            |    |
| 15                         | Receptacle          | 1 | 3/4" | CU | 1  | #12 | #12 | #12  | 20 A | 1    |      |        | 540   | 240   |      | 1    | 15 A | #12  | #12 | #12 | 1   | CU  | 3/4" | 1    | SMART VENT          | 16            |               |    |
| 17                         | MICROWAVE           | 1 | 3/4" | CU | 1  | #12 | #12 | #12  | 20 A | 1    |      |        |       |       | 1200 | 600  | 1    | 15 A | #12 | #12 | #12 | 1   | CU   | 3/4" | 1                   | NO GENERATOR  | 18            |    |
| 19                         | GARBAGE DISPOSAL    | 1 | 3/4" | CU | 1  | #12 | #12 | #12  | 20 A | 1    | 180  | 180    |       |       |      |      | 1    | 15 A | #12 | #12 | #12 | 1   | CU   | 3/4" | 1                   | CLEAN AGENT   | 20            |    |
| 21                         | ICE MAKER           | 1 | 3/4" | CU | 1  | #12 | #12 | #12  | 20 A | 1    |      |        | 1200  | 180   |      | 1    | 20 A | #12  | #12 | #12 | #12 | 1   | CU   | 3/4" | 1                   | Receptacle    | 22            |    |
| 23                         | DISHWASHER          | 1 | 3/4" | CU | 1  | #12 | #12 | #12  | 20 A | 1    |      |        |       |       | 1200 | 500  | 1    | 20 A | #12 | #12 | #12 | #12 | 1    | CU   | 3/4"                | 1             | HVAC CONTROLS | 24 |
| 25                         | DISHWASHER          | 1 | 3/4" | CU | 1  | #12 | #12 | #12  | 20 A | 1    | 1200 | 500    |       |       |      |      | 1    | 20 A | #12 | #12 | #12 | #12 | 1    | CU   | 3/4"                | 1             | HVAC CONTROLS | 26 |
| 27                         | REFRIGERATOR        | 1 | 3/4" | CU | 1  | #12 | #12 | #12  | 20 A | 1    |      |        | 1200  | 0     |      |      | 1    | 20 A | #12 | #12 | #12 | #12 | 1    | CU   | 3/4"                | 1             | Spare         | 28 |
| 29                         | REFRIGERATOR        | 1 | 3/4" | CU | 1  | #12 | #12 | #12  | 20 A | 1    |      |        |       |       | 1200 | 0    | 1    | 20 A | --  | --  | --  | --  | --   | --   | --                  | 1             | Spare         | 30 |
| 31                         | Spare               | 1 | --   | -- | -- | --  | --  | --   | 20 A | 1    | 0    | 0      |       |       | 1    | 20 A | --   | --   | --  | --  | --  | --  | --   | --   | 1                   | Spare         | 32            |    |
| 33                         | Spare               | 1 | --   | -- | -- | --  | --  | --   | 20 A | 1    |      |        | 0     | 0     |      | 1    | 20 A | --   | --  | --  | --  | --  | --   | --   | 1                   | Spare         | 34            |    |
| 35                         | Spare               | 1 | --   | -- | -- | --  | --  | --   | 20 A | 1    |      |        |       |       | 0    | 0    | 1    | 20 A | --  | --  | --  | --  | --   | --   | --                  | 1             | Spare         | 36 |
| 37                         | Spare               | 1 | --   | -- | -- | --  | --  | --   | 20 A | 1    | 0    | 0      |       |       | 1    | 20 A | --   | --   | --  | --  | --  | --  | --   | --   | 1                   | Spare         | 38            |    |
| 39                         | Spare               | 1 | --   | -- | -- | --  | --  | --   | 20 A | 1    |      |        | 0     | 4160  |      |      | 2    | 20 A | #10 | #6  | #6  | 2   | CU   | 1"   | 1                   | RANGE         | 40            |    |
| 41                         | Spare               | 1 | --   | -- | -- | --  | --  | --   | 20 A | 1    |      |        |       |       | 0    | 4160 |      |      |     |     |     |     |      |      |                     | 42            |               |    |
| Total Connected Load (VA): |                     |   |      |    |    |     |     |      |      |      |      | 19648  | 24160 | 21700 |      |      |      |      |     |     |     |     |      |      |                     |               |               |    |
| Total Connected Amps:      |                     |   |      |    |    |     |     |      |      |      |      | 164    | 204   | 183   |      |      |      |      |     |     |     |     |      |      |                     |               |               |    |

Load Classification

Receptacle

Water Heat

HVAC CONTROLS

Kitchen

Connected Load

11340 VA

36528 VA

1000 VA

16640 VA

Demand Factor

94.00%

100.00%

100.00%

100.00%

Estimated Demand

10670 VA

36528 VA

1000 VA

16640 VA

Load Summary

Total Conn. Load: 65508 VA

Total Est. Demand: 64838 VA

Total Est. Demand Current: 180 A

Notes:

1. CIRCUIT BREAKERS FEEDING GAS RANGES, REFRIGERATOR AND MICROWAVE LOCATED IN BREAK AREA 111 SHALL HAVE GFCI TRIP FEATURE.

Panel Name: EM

VOLTAGE: 120/208 Wye, 3 Phase, 4 Wire

MAINS: 100 A

MLO

AVAILABLE FAULT CURRENT: 23516 A

MINIMUM SYM GC: 25kA

FEED-THRU LUGS: No

TRIM: Surface

ENCLOSURE: Indoor

LOCATION: MAIN ELECTRICAL 114

SUPPLIED FROM: ATS-EM

PANELBOARD TYPE: Fused Coordination Panelboard

| CKT                        | Circuit Description | # | C.   | M  | #  | Ph             | NEUT | GND | Trip          | P | A (VA) |                  | B(VA) |                            | C(VA)        | P  | Trip | GND     | NEUT | Ph | #  | M  | C. | #  | Circuit Description | CKT   |    |
|----------------------------|---------------------|---|------|----|----|----------------|------|-----|---------------|---|--------|------------------|-------|----------------------------|--------------|----|------|---------|------|----|----|----|----|----|---------------------|-------|----|
| 1                          | Lighting            | 1 | 3/4" | CU | 1  | #12            | #12  | #12 | 20 A          | 1 | 1000   | --               |       |                            |              |    | 1    | --      | --   | -- | -- | -- | -- | -- | 1                   | Space | 2  |
| 3                          | Lighting            | 1 | 3/4" | CU | 1  | #12            | #12  | #12 | 20 A          | 1 |        |                  | 1000  | --                         |              |    | 1    | --      | --   | -- | -- | -- | -- | -- | 1                   | Space | 4  |
| 5                          | Lighting            | 1 | 3/4" | CU | 1  | #12            | #12  | #12 | 20 A          | 1 |        |                  |       |                            | 200          | -- | 1    | --      | --   | -- | -- | -- | -- | -- | 1                   | Space | 6  |
| 7                          | Space               | 1 | --   | -- | -- | --             | --   | --  | 20 A          | 1 | 0      | --               |       |                            |              |    | 1    | --      | --   | -- | -- | -- | -- | -- | 1                   | Space | 8  |
| 9                          | Space               | 1 | --   | -- | -- | --             | --   | --  | 20 A          | 1 |        |                  | 0     | --                         |              |    | 1    | --      | --   | -- | -- | -- | -- | -- | 1                   | Space | 10 |
| 11                         | Space               | 1 | --   | -- | -- | --             | --   | --  | 20 A          | 1 |        |                  |       |                            | 0            | -- | 1    | --      | --   | -- | -- | -- | -- | -- | 1                   | Space | 12 |
| 13                         | Space               | 1 | --   | -- | -- | --             | --   | --  | 20 A          | 1 | 0      | --               |       |                            |              |    | 1    | --      | --   | -- | -- | -- | -- | -- | 1                   | Space | 14 |
| 15                         | Space               | 1 | --   | -- | -- | --             | --   | --  | --            | 1 |        |                  | --    | --                         |              |    | 1    | --      | --   | -- | -- | -- | -- | -- | 1                   | Space | 16 |
| 17                         | Space               | 1 | --   | -- | -- | --             | --   | --  | --            | 1 |        |                  |       |                            |              | -- | 1    | --      | --   | -- | -- | -- | -- | -- | 1                   | Space | 18 |
| Total Connected Load (VA): |                     |   |      |    |    |                |      |     |               |   | 1000   |                  |       |                            | 200          |    |      |         |      |    |    |    |    |    |                     |       |    |
| Total Connected Amps:      |                     |   |      |    |    |                |      |     |               |   | 9      |                  |       |                            | 2            |    |      |         |      |    |    |    |    |    |                     |       |    |
| Load Classification        |                     |   |      |    |    | Connected Load |      |     | Demand Factor |   |        | Estimated Demand |       |                            | Load Summary |    |      |         |      |    |    |    |    |    |                     |       |    |
| Lighting                   |                     |   |      |    |    | 2200 VA        |      |     | 125.00%       |   |        | 2750 VA          |       |                            |              |    |      |         |      |    |    |    |    |    |                     |       |    |
|                            |                     |   |      |    |    |                |      |     |               |   |        |                  |       | Total Conn. Load:          |              |    |      | 2200 VA |      |    |    |    |    |    |                     |       |    |
|                            |                     |   |      |    |    |                |      |     |               |   |        |                  |       | Total Est. Demand:         |              |    |      | 2750 VA |      |    |    |    |    |    |                     |       |    |
|                            |                     |   |      |    |    |                |      |     |               |   |        |                  |       | Total Est. Demand Current: |              |    |      | 2 A     |      |    |    |    |    |    |                     |       |    |
|                            |                     
[illegible][illegible]

Panel Name: R1A

VOLTAGE: 120/208 Wye, 3 Phase, 4 Wire

LOCATION: MAIN ELECTRICAL 114

SUPPLIED FROM: CS8

PANELBOARD TYPE: Branch Circuit Panelboard

MLO

AVAILABLE FAULT CURRENT: 38365 A

MINIMUM SYM IC: 42kA

FEED-THRU LUGS: Yes

TRIM: Surface

ENCLOSURE: Indoor

| CKT                        | Circuit Description | # | C    | M  | # | PH  | NEUT | GND | TRIP | P | A (VA)   | B(VA)    | C(VA)    | A | P    | GND | NEUT | PH  | #  | M  | #    | C  | Circuit Description | CKT   |    |
|----------------------------|---------------------|---|------|----|---|-----|------|-----|------|---|----------|----------|----------|---|------|-----|------|-----|----|----|------|----|---------------------|-------|----|
| 1                          | CONSOLE 1           | 1 | 3/4" | CU | 1 | #10 | #10  | #10 | 20 A | 1 | 1200 360 |          |          | 1 | 20 A | #12 | #12  | #12 | 1  | CU | 3/4" | 1  | FLOOR BOX           | 2     |    |
| 3                          | CONSOLE 2           | 1 | 3/4" | CU | 1 | #10 | #10  | #10 | 20 A | 1 |          | 1200 360 |          | 1 | 20 A | #12 | #12  | #12 | 1  | CU | 3/4" | 1  | FLOOR BOX           | 4     |    |
| 5                          | CONSOLE 3           | 1 | 3/4" | CU | 1 | #10 | #10  | #10 | 20 A | 1 |          |          | 1200 360 | 1 | 20 A | #12 | #12  | #12 | 1  | CU | 3/4" | 1  | FLOOR BOX           | 6     |    |
| 7                          | CONSOLE 4           | 1 | 3/4" | CU | 1 | #10 | #10  | #10 | 20 A | 1 | 1200 360 |          |          | 1 | 20 A | #12 | #12  | #12 | 1  | CU | 3/4" | 1  | FLOOR BOX           | 8     |    |
| 9                          | CONSOLE 5           | 1 | 3/4" | CU | 1 | #10 | #10  | #10 | 20 A | 1 |          | 1200 360 |          | 1 | 20 A | #12 | #12  | #12 | 1  | CU | 3/4" | 1  | FLOOR BOX           | 10    |    |
| 11                         | CONSOLE 6           | 1 | 3/4" | CU | 1 | #8  | #8   | #8  | 20 A | 1 |          |          | 1200 360 | 1 | 20 A | #12 | #12  | #12 | 1  | CU | 3/4" | 1  | FLOOR BOX           | 12    |    |
| 13                         | UC REFRIGERATOR     | 1 | 3/4" | CU | 1 | #12 | #12  | #12 | 20 A | 1 | 180 360  |          |          | 1 | 20 A | #12 | #12  | #12 | 1  | CU | 3/4" | 1  | FLOOR BOX           | 14    |    |
| 15                         | Receptacle          | 1 | 3/4" | CU | 1 | #12 | #12  | #12 | 20 A | 1 |          | 180 900  |          | 1 | 20 A | #12 | #12  | #12 | 1  | CU | 3/4" | 1  | Receptacle          | 16    |    |
| 17                         | Receptacle          | 1 | 3/4" | CU | 1 | #12 | #12  | #12 | 20 A | 1 |          |          | 180 360  | 1 | 20 A | #12 | #12  | #12 | 1  | CU | 3/4" | 1  | Receptacle          | 18    |    |
| 19                         | Receptacle          | 1 | 3/4" | CU | 1 | #12 | #12  | #12 | 20 A | 1 | 180 540  |          |          | 1 | 20 A | #10 | #10  | #10 | 1  | CU | 3/4" | 1  | Receptacle          | 20    |    |
| 21                         | Receptacle          | 1 | 3/4" | CU | 1 | #12 | #12  | #12 | 20 A | 1 |          | 720 540  |          | 1 | 20 A | #12 | #12  | #12 | 1  | CU | 3/4" | 1  | Receptacle          | 22    |    |
| 23                         | Receptacle          | 1 | 3/4" | CU | 1 | #12 | #12  | #12 | 20 A | 1 |          |          | 540 0    | 1 | 20 A | --  | --   | --  | -- | -- | --   | -- | 1                   | Spare | 24 |
| 25                         | Receptacle          | 1 | 3/4" | CU | 1 | #12 | #12  | #12 | 20 A | 1 | 688 0    |          |          | 1 | 20 A | --  | --   | --  | -- | -- | --   | -- | 1                   | Spare | 26 |
| 27                         | Receptacle          | 1 | 3/4" | CU | 1 | #12 | #12  | #12 | 20 A | 1 |          | 720 0    |          | 1 | 20 A | --  | --   | --  | -- | -- | --   | -- | 1                   | Spare | 28 |
| 29                         | Receptacle          | 1 | 3/4" | CU | 1 | #12 | #12  | #12 | 20 A | 1 |          |          | 720 0    | 1 | 20 A | --  | --   | --  | -- | -- | --   | -- | 1                   | Spare | 30 |
| 31                         | Receptacle          | 1 | 3/4" | CU | 1 | #10 | #10  | #10 | 20 A | 1 | 540 0    |          |          | 1 | 20 A | --  | --   | --  | -- | -- | --   | -- | 1                   | Spare | 32 |
| 33                         | Receptacle          | 1 | 3/4" | CU | 1 | #10 | #10  | #10 | 20 A | 1 |          | 540 0    |          | 1 | 20 A | --  | --   | --  | -- | -- | --   | -- | 1                   | Spare | 34 |
| 35                         | Receptacle          | 1 | 3/4" | CU | 1 | #12 | #12  | #12 | 20 A | 1 |          |          | 180 0    | 1 | 20 A | --  | --   | --  | -- | -- | --   | -- | 1                   | Spare | 36 |
| 37                         | Receptacle          | 1 | 3/4" | CU | 1 | #12 | #12  | #12 | 20 A | 1 | 540 0    |          |          | 1 | 20 A | --  | --   | --  | -- | -- | --   | -- | 1                   | Spare | 38 |
| 39                         | Receptacle Space 2  | 1 | 3/4" | CU | 1 | #10 | #10  | #10 | 20 A | 1 |          | 720 0    |          | 1 | 20 A | --  | --   | --  | -- | -- | --   | -- | 1                   | Spare | 40 |
| 41                         | FLOOR BOX           | 1 | 3/4" | CU | 1 | #12 | #12  | #12 | 20 A | 1 |          |          | 360 0    | 1 | 20 A | --  | --   | --  | -- | -- | --   | -- | 1                   | Spare | 42 |
| Total Connected Load (VA): |                     |   |      |    |   |     |      |     |      |   | 18881    | 17306    | 11309    |   |      |     |      |     |    |    |      |    |                     |       |    |
| Total Connected Amps:      |                     |   |      |    |   |     |      |     |      |   | 165      | 152      | 94       |   |      |     |      |     |    |    |      |    |                     |       |    |

Labels listed include those from panels fed via feed-thru lugs, see riser diagram.

Load Classification

Motor

Receptacle

IT Equipment

Connected Load

372 VA

39924 VA

7200 VA

Demand Factor

105.00%

62.52%

100.00%

Estimated Demand

391 VA

24962 VA

7200 VA

Load Summary

Total Conn. Load: 47496 VA

Total Est. Demand: 32593 VA

Total Est. Demand Current: 90 A

Notes:

SOUTH CAROLINA  
BUFORD  
GOFF &  
ASSOCIATES, INC.  
No. 000022  
CERTIFICATE OF AUTHORIZATION

SOUTH CAROLINA  
REGISTERED PROFESSIONAL  
No. 14135  
6/11/2023  
BRYAN CURTIS NELSON  
CERTIFICATE OF AUTHORIZATION

THIS DRAWING HAS BEEN PREPARED BY CAPLEA COE ARCHITECTS, INC. FOR THIS PROJECT AND IS AN INSTRUMENT OF THE ARCHITECTS SERVICE FOR THE USE SOLELY WITH RESPECT TO THIS PROJECT. THE ARCHITECT SHALL BE DEEMED THE AUTHOR OF THIS DOCUMENT AND SHALL RETAIN ALL COMMON LAW, STATUTORY AND OTHER RESERVED RIGHTS, INCLUDING THE COPYRIGHT.

NOTES:

**Buford**  
 **Goff**  
& Associates, Inc.  
Engineers & Planners  
1331 Elmwood Avenue, Suite 200  
Columbia, SC 29201 803-254-6302

|           |   |              |
|-----------|---|--------------|
|           |   |              |
|           |   |              |
|           |   |              |
| 6/11/2025 | 2 | ADDENDUM #04 |
| REVISIONS |   |              |

## CONTRACT DOCUMENTS

CLARENDON COUNTY  
EMERGENCY MANAGEMENT &  
911 COMMUNICATIONS  
DISPATCH CENTER

PROJECT NUMBER: ITB 2024-006

1091 CAPITAL WAY  
MANNING, SC 29102



**CAPLE & COBB**  
ARCHITECTS

1643 MEANS STREET  
CHARLESTON, SC 29412

843.577.6073

## PANELBOARD SCHEDULES

|                |                      |
|----------------|----------------------|
| SHEET NAME     |                      |
| PROJECT NUMBER | <b>E004</b>          |
| 24001          |                      |
| DRAWN BY       |                      |
| WGW            |                      |
| CHECKED BY     |                      |
| WGW            |                      |
| DATE           |                      |
| 05.01.2025     |                      |
| SCALE          |                      |
| 3/32" = 1'-0"  | 6/11/2025 2:57:15 PM |

A

B

C

D

E

F

A

B

C

D

E


F

| Panel Name: USLDP                              |                     |   
|------------------------------------------------|---------------------|---|------|----|----|-----|------|-----|-------|---|----------------|----------------------------------|-------|---------------|-------|-----|----------------------------------|----|----|----------------------------|----|---|---------------------|-----|
| VOLTAGE: 120/208 Wye, 3 Phase, 4 Wire          |                     |   
| LOCATION: UPS ROOM 140                         |                     |   |      |    |    |     |      |     |       |   |                | MAINS: 225 A MLO                 |       |               |       |     |                                  |    |    |                            |    |   |                     |     |
| SUPPLIED FROM: STS-USLDP                       |                     |   |      |    |    |     |      |     |       |   |                | AVAILABLE FAULT CURRENT: 23311 A |       |               |       |     |                                  |    |    |                            |    |   |                     |     |
| PANELBOARD TYPE: Fused Coordination Panelboard |                     |   |      |    |    |     |      |     |       |   |                | MINIMUM SYM IC: 25KA             |       |               |       |     |                                  |    |    |                            |    |   |                     |     |
|                                                |                     |   |      |    |    |     |      |     |       |   |                | FEED-THRU LUGS: No               |       |               |       |     |                                  |    |    |                            |    |   |                     |     |
|                                                |                     |   |      |    |    |     |      |     |       |   |                | TRIM: Surface                    |       |               |       |     |                                  |    |    |                            |    |   |                     |     |
| ENCLOSURE: Indoor                              |                     |   
| CKT                                            | Circuit Description | # | C    | M  | #  | Ph  | NEUT | GND | Tripp | P | A (VA)         | B(VA)                            | C(VA) | P             | Tripp | GND | NEUT                             | Ph | #  | M                          | C  | # | Circuit Description | CKT |
| 3                                              | USL1                | 1 | 2"   | CU | 3  | #1  | #1   | #8  | 100 A | 3 | 8656           | --                               | 7440  | --            | 1     | --  | --                               | -- | -- | --                         | -- | 1 | Space               | 2   |
| 5                                              |                     |   |      |    |    |     |      |     |       |   |                |                                  | 8496  | --            | 1     | --  | --                               | -- | -- | --                         | -- | 1 | Space               | 4   |
| 7                                              |                     |   |      |    |    |     |      |     |       |   | 1460           | --                               | --    | --            | 1     | --  | --                               | -- | -- | --                         | -- | 1 | Space               | 6   |
| 9                                              | USL3                | 1 | 2"   | CU | 3  | #1  | #1   | #8  | 100 A | 3 | --             | 2040                             | --    | --            | 1     | --  | --                               | -- | -- | --                         | -- | 1 | Space               | 8   |
| 11                                             |                     |   |      |    |    |     |      |     |       |   |                |                                  | 960   | --            | 1     | --  | --                               | -- | -- | --                         | -- | 1 | Space               | 10  |
| 13                                             |                     |   |      |    |    |     |      |     |       |   | 7020           | --                               | --    | --            | 1     | --  | --                               | -- | -- | --                         | -- | 1 | Space               | 12  |
| 15                                             | USL2                | 1 | 2"   | CU | 3  | #1  | #1   | #8  | 100 A | 3 | --             | 7380                             | --    | --            | 1     | --  | --                               | -- | -- | --                         | -- | 1 | Space               | 14  |
| 17                                             |                     |   |      |    |    |     |      |     |       |   |                |                                  | 6300  | --            | 1     | --  | --                               | -- | -- | --                         | -- | 1 | Space               | 16  |
| 19                                             | Receptacle          | 1 | 3/4" | CU | 1  | #12 | #12  | #12 | 20 A  | 1 | 360            | --                               | --    | --            | 1     | --  | --                               | -- | -- | --                         | -- | 1 | Space               | 20  |
| 21                                             | Receptacle          | 1 | 3/4" | CU | 1  | #12 | #12  | #12 | 20 A  | 1 | --             | 900                              | --    | --            | 1     | --  | --                               | -- | -- | --                         | -- | 1 | Space               | 22  |
| 23                                             | Receptacle          | 1 | 3/4" | CU | 1  | #12 | #12  | #12 | 20 A  | 1 | --             | --                               | 720   | --            | 1     | --  | --                               | -- | -- | --                         | -- | 1 | Space               | 24  |
| 25                                             | Receptacle          | 1 | 3/4" | CU | 1  | #12 | #12  | #12 | 20 A  | 1 | 360            | --                               | --    | --            | 1     | --  | --                               | -- | -- | --                         | -- | 1 | Space               | 26  |
| 27                                             | FIRE ALARM          | 1 | 3/4" | CU | 1  | #12 | #12  | #12 | 20 A  | 1 | --             | 500                              | --    | --            | 1     | --  | --                               | -- | -- | --                         | -- | 1 | Space               | 28  |
| 29                                             | FIRE ALARM          | 1 | 3/4" | CU | 1  | #12 | #12  | #12 | 20 A  | 1 | --             | --                               | 500   | --            | 1     | --  | --                               | -- | -- | --                         | -- | 1 | Space               | 30  |
| 31                                             | Spare               | 1 | --   | -- | -- | --  | --   | --  | 20 A  | 1 | 0              | --                               | --    | --            | 1     | --  | --                               | -- | -- | --                         | -- | 1 | Space               | 32  |
| 33                                             | Spare               | 1 | --   | -- | -- | --  | --   | --  | 20 A  | 1 | --             | --                               | 0     | --            | 1     | --  | --                               | -- | -- | --                         | -- | 1 | Space               | 34  |
| 35                                             | Spare               | 1 | --   | -- | -- | --  | --   | --  | 20 A  | 1 | --             | --                               | 0     | --            | 1     | --  | --                               | -- | -- | --                         | -- | 1 | Space               | 36  |
| 37                                             | Spare               | 1 | --   | -- | -- | --  | --   | --  | 20 A  | 1 | 0              | --                               | --    | --            | 1     | --  | --                               | -- | -- | --                         | -- | 1 | Space               | 38  |
| 39                                             | Spare               | 1 | --   | -- | -- | --  | --   | --  | 20 A  | 1 | --             | --                               | 0     | --            | 1     | --  | --                               | -- | -- | --                         | -- | 1 | Space               | 40  |
| 41                                             | Spare               | 1 | --   | -- | -- | --  | --   | --  | 20 A  | 1 | --             | --                               | 0     | --            | 1     | --  | --                               | -- | -- | --                         | -- | 1 | Space               | 42  |
| Total Connected Load (VA):                     |                     |   |      |    |    |     |      |     |       |   | 18056          | 18260                            | 16976 |               |       |     |                                  |    |    |                            |    |   |                     |     |
| Total Connected Amps:                          |                     |   |      |    |    |     |      |     |       |   | 152            | 154                              | 141   |               |       |     |                                  |    |    |                            |    |   |                     |     |
| Load Classification                            |                     |   
| Receptacle                                     |                     |   |      |    |    |     |      |     |       |   | Connected Load |                                  |       | Demand Factor |       |     | Estimated Demand                 |    |    | Load Summary               |    |   |                     |     |
|                                                |                     |   |      |    |    |     |      |     |       |   | 14680 VA       |                                  |       | 84.06%        |       |     | 12340 VA                         |    |    |                            |    |   |                     |     |
| IT Equipment                                   |                     |   |      |    |    |     |      |     |       |   | 38612 VA       |                                  |       | 88.85%        |       |     | 34306 VA                         |    |    | Total Conn. Load: 53292 VA |    |   |                     |     |
|                                                |                     |   |      |    |    |     |      |     |       |   |                |                                  |       |               |       |     | Total Est. Demand: 46646 VA      |    |    |                            |    |   |                     |     |
|                                                |                     |   |      |    |    |     |      |     |       |   |                |                                  |       |               |       |     | Total Est. Demand Current: 129 A |    |    |                            |    |   |                     |     |
| Notes:                                         |                     |   

| Panel Name: UAL1                               |                     |   |      |    |    |     |      |     |       |   |        |       |       |    | MAINS: 100 A                     |     | MLO           |    |                  |    |                                 |   |                     |     |  |
|------------------------------------------------|---------------------|---|------|----|----|-----|------|-----|-------|---|--------|-------|-------|----|----------------------------------|-----|---------------|----|------------------|----|---------------------------------|---|---------------------|-----|--|
| VOLTAGE: 120/208 Wye, 3 Phase, 4 Wire          |                     |   |      |    |    |     |      |     |       |   |        |       |       |    | AVAILABLE FAULT CURRENT: 16566 A |     |               |    |                  |    |                                 |   |                     |     |  |
| LOCATION: SERVER 122                           |                     |   |      |    |    |     |      |     |       |   |        |       |       |    | MINIMUM SYM IC: 18KA             |     |               |    |                  |    |                                 |   |                     |     |  |
| SUPPLIED FROM: UALDP                           |                     |   |      |    |    |     |      |     |       |   |        |       |       |    | FEED-THRU LUGS: No               |     |               |    |                  |    |                                 |   |                     |     |  |
|                                                |                     |   |      |    |    |     |      |     |       |   |        |       |       |    | TRIM: Surface                    |     |               |    |                  |    |                                 |   |                     |     |  |
| PANELBOARD TYPE: Fused Coordination Panelboard |                     |   |      |    |    |     |      |     |       |   |        |       |       |    | ENCLOSURE: Indoor                |     |               |    |                  |    |                                 |   |                     |     |  |
| CKT                                            | Circuit Description | # | C.   | M  | #  | Ph  | NEUT | GND | Tripp | P | A (VA) | B(VA) | C(VA) | P  | Tripp                            | GND | NEUT          | Ph | #                | M  | C.                              | # | Circuit Description | CKT |  |
| 1                                              | SVR-01 L6-30        | 1 | 3/4" | CU | 2  | #10 | -    | #10 | 30 A  | 2 | 1248   | --    | --    | 1  | --                               | --  | --            | -- | --               | -- | --                              | 1 | Space               | 2   |  |
| 3                                              |                     |   |      |    |    |     |      |     |       |   |        | 1248  | --    |    | --                               | --  | --            | -- | --               | -- | --                              | 1 | Space               | 4   |  |
| 5                                              |                     |   |      |    |    |     |      |     |       |   |        |       | 1248  | -- | 1                                | --  | --            | -- | --               | -- | --                              | 1 | Space               | 6   |  |
| 7                                              | SVR-01 L6-30        | 1 | 3/4" | CU | 2  | #10 | -    | #10 | 30 A  | 2 | 1248   | --    | --    | 1  | --                               | --  | --            | -- | --               | -- | --                              | 1 | Space               | 8   |  |
| 9                                              |                     |   |      |    |    |     |      |     |       |   |        |       | 1248  | -- | 1                                | --  | --            | -- | --               | -- | --                              | 1 | Space               | 10  |  |
| 11                                             | SVR-03 L6-30        | 1 | 3/4" | CU | 2  | #10 | -    | #10 | 30 A  | 2 | --     | --    | 1248  | -- | 1                                | --  | --            | -- | --               | -- | --                              | 1 | Space               | 12  |  |
| 13                                             | SVR-03 L6-30        | 1 | 3/4" | CU | 2  | #10 | -    | #10 | 30 A  | 2 | 1248   | --    | --    | 1  | --                               | --  | --            | -- | --               | -- | --                              | 1 | Space               | 14  |  |
| 15                                             |                     |   |      |    |    |     |      |     |       |   |        |       | 1248  | -- | 1                                | --  | --            | -- | --               | -- | --                              | 1 | Space               | 16  |  |
| 17                                             | Spare               | 1 | --   | -- | -- | --  | --   | --  | 30 A  | 2 | 0      | --    | --    | 0  | --                               | 1   | --            | -- | --               | -- | --                              | 1 | Space               | 18  |  |
| 19                                             |                     |   |      |    |    |     |      |     |       |   |        |       | 0     | -- | 1                                | --  | --            | -- | --               | -- | --                              | 1 | Space               | 20  |  |
| 21                                             | Spare               | 1 | --   | -- | -- | --  | --   | --  | 30 A  | 2 |        |       | 0     | -- | 1                                | --  | --            | -- | --               | -- | --                              | 1 | Space               | 22  |  |
| 23                                             |                     |   |      |    |    |     |      |     |       |   |        |       | 0     | -- | 1                                | --  | --            | -- | --               | -- | --                              | 1 | Space               | 24  |  |
| 25                                             |                     |   |      |    |    |     |      |     |       |   | 0      | --    | --    | 0  | --                               | 1   | --            | -- | --               | -- | --                              | 1 | Space               | 26  |  |
| 27                                             | Spare               | 1 | --   | -- | -- | --  | --   | --  | 30 A  | 2 |        |       | 0     | -- | 1                                | --  | --            | -- | --               | -- | --                              | 1 | Space               | 28  |  |
| 29                                             |                     |   |      |    |    |     |      |     |       |   |        |       | 0     | -- | 1                                | --  | --            | -- | --               | -- | --                              | 1 | Space               | 30  |  |
| 31                                             | Spare               | 1 | --   | -- | -- | --  | --   | --  | 30 A  | 2 | 0      | --    | --    | 0  | --                               | 1   | --            | -- | --               | -- | --                              | 1 | Space               | 32  |  |
| 33                                             | Spare               | 1 | --   | -- | -- | --  | --   | --  | 20 A  | 1 | --     | --    | 0     | -- | 1                                | --  | --            | -- | --               | -- | --                              | 1 | Space               | 34  |  |
| 35                                             | Spare               | 1 | --   | -- | -- | --  | --   | --  | 20 A  | 1 | --     | --    | 0     | -- | 1                                | --  | --            | -- | --               | -- | --                              | 1 | Space               | 36  |  |
| 37                                             | Spare               | 1 | --   | -- | -- | --  | --   | --  | 20 A  | 1 | 0      | --    | --    | -- | 1                                | --  | --            | -- | --               | -- | --                              | 1 | Space               | 38  |  |
| 39                                             | Spare               | 1 | --   | -- | -- | --  | --   | --  | 20 A  | 1 | --     | --    | 0     | -- | 1                                | --  | --            | -- | --               | -- | --                              | 1 | Space               | 40  |  |
| 41                                             | Spare               | 1 | --   | -- | -- | --  | --   | --  | 20 A  | 1 | --     | --    | 0     | -- | 1                                | --  | --            | -- | --               | -- | --                              | 1 | Space               | 42  |  |
| Total Connected Load (VA):                     |                     |   |      |    |    |     |      |     |       |   | 3744   | 3744  | 2496  |    |                                  |     |               |    |                  |    |                                 |   |                     |     |  |
| Total Connected Amps:                          |                     |   |      |    |    |     |      |     |       |   | 33     | 33    | 21    |    |                                  |     |               |    |                  |    |                                 |   |                     |     |  |
| Load Classification                            |                     |   |      |    |    |     |      |     |       |   |        |       |       |    | Connected Load                   |     | Demand Factor |    | Estimated Demand |    | Load Summary                    |   |                     |     |  |
| IT Equipment                                   |                     |   |      |    |    |     |      |     |       |   |        |       |       |    | 9984 VA                          |     | 100.00%       |    | 9984 VA          |    |                                 |   |                     |     |  |
|                                                |                     Total Conn. Load: 9984 VA       |   |                     |     |  |
|                                                |                     Total Est. Demand: 9984 VA      |   |                     |     |  |
|                                                |                     Total Est. Demand Current: 28 A |   |                     |     |  |
|                                                |                     
| </                                             |                     |   

GROUND RING NOTES

- A. THE GROUND RING SHALL BE #4/0 AWG BARE CONDUCTOR BURIED MINIMUM 30" BELOW FINISHED GRADE. PROVIDE DRIVEN GROUND RODS SPACED NOMINAL 24' ALONG GROUND RING PATH DRIVEN TO 30" BFG. ATTACH GROUND RING CONDUCTOR TO RODS VIA EXOTHERMIC WELD.
- B. GROUND RING AND SUPPLEMENTARY GROUND RODS SHALL BE INSTALLED IN ACCORDANCE WITH NEC ARTICLE 250.
- C. PROVIDE BONDING TO UNDERGROUND METALLIC COMPONENTS FOR SERVICES INSTALLED BY OTHER TRADES OF WORK.
- D. THE LIGHTNING PROTECTION SYSTEM SHALL BE BONDED TO THE GROUND RING.
- E. SEE GROUNDING SPECIFICATION 26 0526.
- F. SEE SERVICE ENTRANCE GROUNDING DIAGRAM ON SHEET E200.

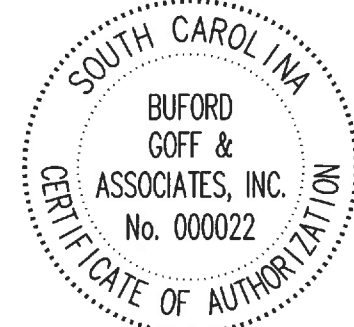

SEALS

© COPYRIGHT 2025 CAPLEA COE ARCHITECTS, INC.  
THIS DRAWING HAS BEEN PREPARED BY CAPLEA COE ARCHITECTS, INC. FOR THE PROJECT AND IS AN INSTRUMENT OF THE ARCHITECT'S SERVICE FOR THE USE SOLELY WITH RESPECT TO THIS PROJECT. THE ARCHITECT SHALL BE DEEMED THE AUTHOR OF THIS DOCUMENT AND SHALL RETAIN ALL COMMON LAW, STATUTORY AND OTHER RESERVED RIGHTS, INCLUDING THE COPYRIGHT.

NOTES:

KEYNOTES:

1. ROUGH-IN JUNCTION BOX BELOW RAISED FLOOR. PROVIDE (3/20A) DUPLEX RECEPTACLES, EACH CONNECTED TO A CIRCUIT A DEDICATED CIRCUIT. COORDINATE ROUGH-IN LOCATION WITH CONSOLE INSTALLER.
2. ROUGH-IN JUNCTION BOX BELOW RAISED FLOOR. PROVIDE A 20A DUPLEX RECEPTACLES CONNECTED TO CIRCUIT. COORDINATE ROUGH-IN LOCATION WITH CONSOLE INSTALLER.
3. PROVIDE BONDING BUSBAR. CHATSWORTH PRODUCTS 10022-01. CONNECT TO GECB INDICATED WITH #6 AWG. ROUGH-IN BELOW RAISED FLOOR. COORDINATE ROUGH-IN LOCATION WITH CONSOLE INSTALLER.
4. PROVIDE PUSH BUTTON FOR EMERGENCY POWER OFF OF UPSA AND UPSB AND CIRCUIT FEEDING CMH2. PUSHBUTTON SHALL BE A SAFETY TECHNOLOGY INTERNATIONAL SS2148PO-EN. CONNECT ONE SET OF CONTACTS TO SHUNT TRIP CIRCUIT BREAKER FEEDING PANEL M1 IN SWITCHBOARD CSB WITH (2#)16. CONNECT SECOND SET OF CONTACTS TO EPO INPUT FOR UPSA AND UPSB WITH (2#)16. PROVIDE 3/4" FC. FOR CONDUCTORS.

**Buford  
Goff**  
& Associates, Inc.  
Engineers & Planners

1331 Elmwood Avenue, Suite 200  
Columbia, SC 29201 803-254-6302

6/11/2025 2 ADDENDUM #04  
REVISIONS

CONTRACT DOCUMENTS

**CLARENDON COUNTY  
EMERGENCY MANAGEMENT &  
911 COMMUNICATIONS  
DISPATCH CENTER**

PROJECT NUMBER: ITB 2024-006

1091 CAPITAL WAY  
MANNING, SC 29102

**CAPLEA COE  
ARCHITECTS**  
1643 MEANS STREET  
CHARLESTON, SC 29412  
843.577.6073

FIRST FLOOR PLAN - ELECTRICAL

SHEET NAME  
PROJECT NUMBER  
24001  
DRAWN BY  
WGW  
CHECKED BY  
WGW  
DATE  
05.01.2025  
SCALE  
As indicated

**E201**

6/11/2025 3:07:13 PM

SHADED AREA INDICATES AREA SERVED BY  
CRITICAL OPERATIONS POWER SYSTEM

D5 DESIGNATED COPS  
E201 SCALE: 1" = 20'-0"

CONNECT IDHP AND BS UNITS ABOVE FINISHED CEILING.  
PROVIDE MOTOR RATED TOGGLE SWITCH AT UNITS FOR  
LOCAL DISCONNECTING MEANS. COORDINATE ROUGH-IN  
AND CONNECTION WITH IDHP/BS UNIT INSTALLER, TYPICAL  
THIS SHEET UNO

PROVIDE GROUND RING, SEE  
GROUND RING NOTES  
THIS SHEET


ENGINE GENERATOR, SEE  
SPECIFICATION 26 3213


PROVIDE HOUSEKEEPING  
PAD FOR CSB, ATBS-COPS  
AND NSB, SEE  
SPECIFICATIONS


CONNECT IDAC UNIT TO ASSOCIATED ODAC UNIT ON  
MECHANICAL PLATFORM, PROVIDE 3/4" FC. WITH  
CONDUCTORS RECOMMENDED BY MANUFACTURER FOR  
CONNECTION. ROUTE THROUGH ROOF DECK WITH  
REFRIGERANT PIPING, TYPICAL FOR IDAC UNITS THIS SHEET

HOUSEKEEPING PAD,  
TYPICAL FOR UPSA AND  
UPSB. INCLUDE SPACE  
FOR FUTURE BATTERY  
CABINET


1 FIRST FLOOR PLAN - ELECTRICAL  
E201 SCALE: 3/16" = 1'-0"

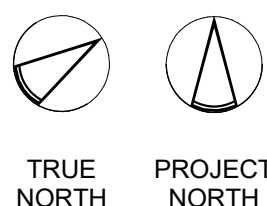

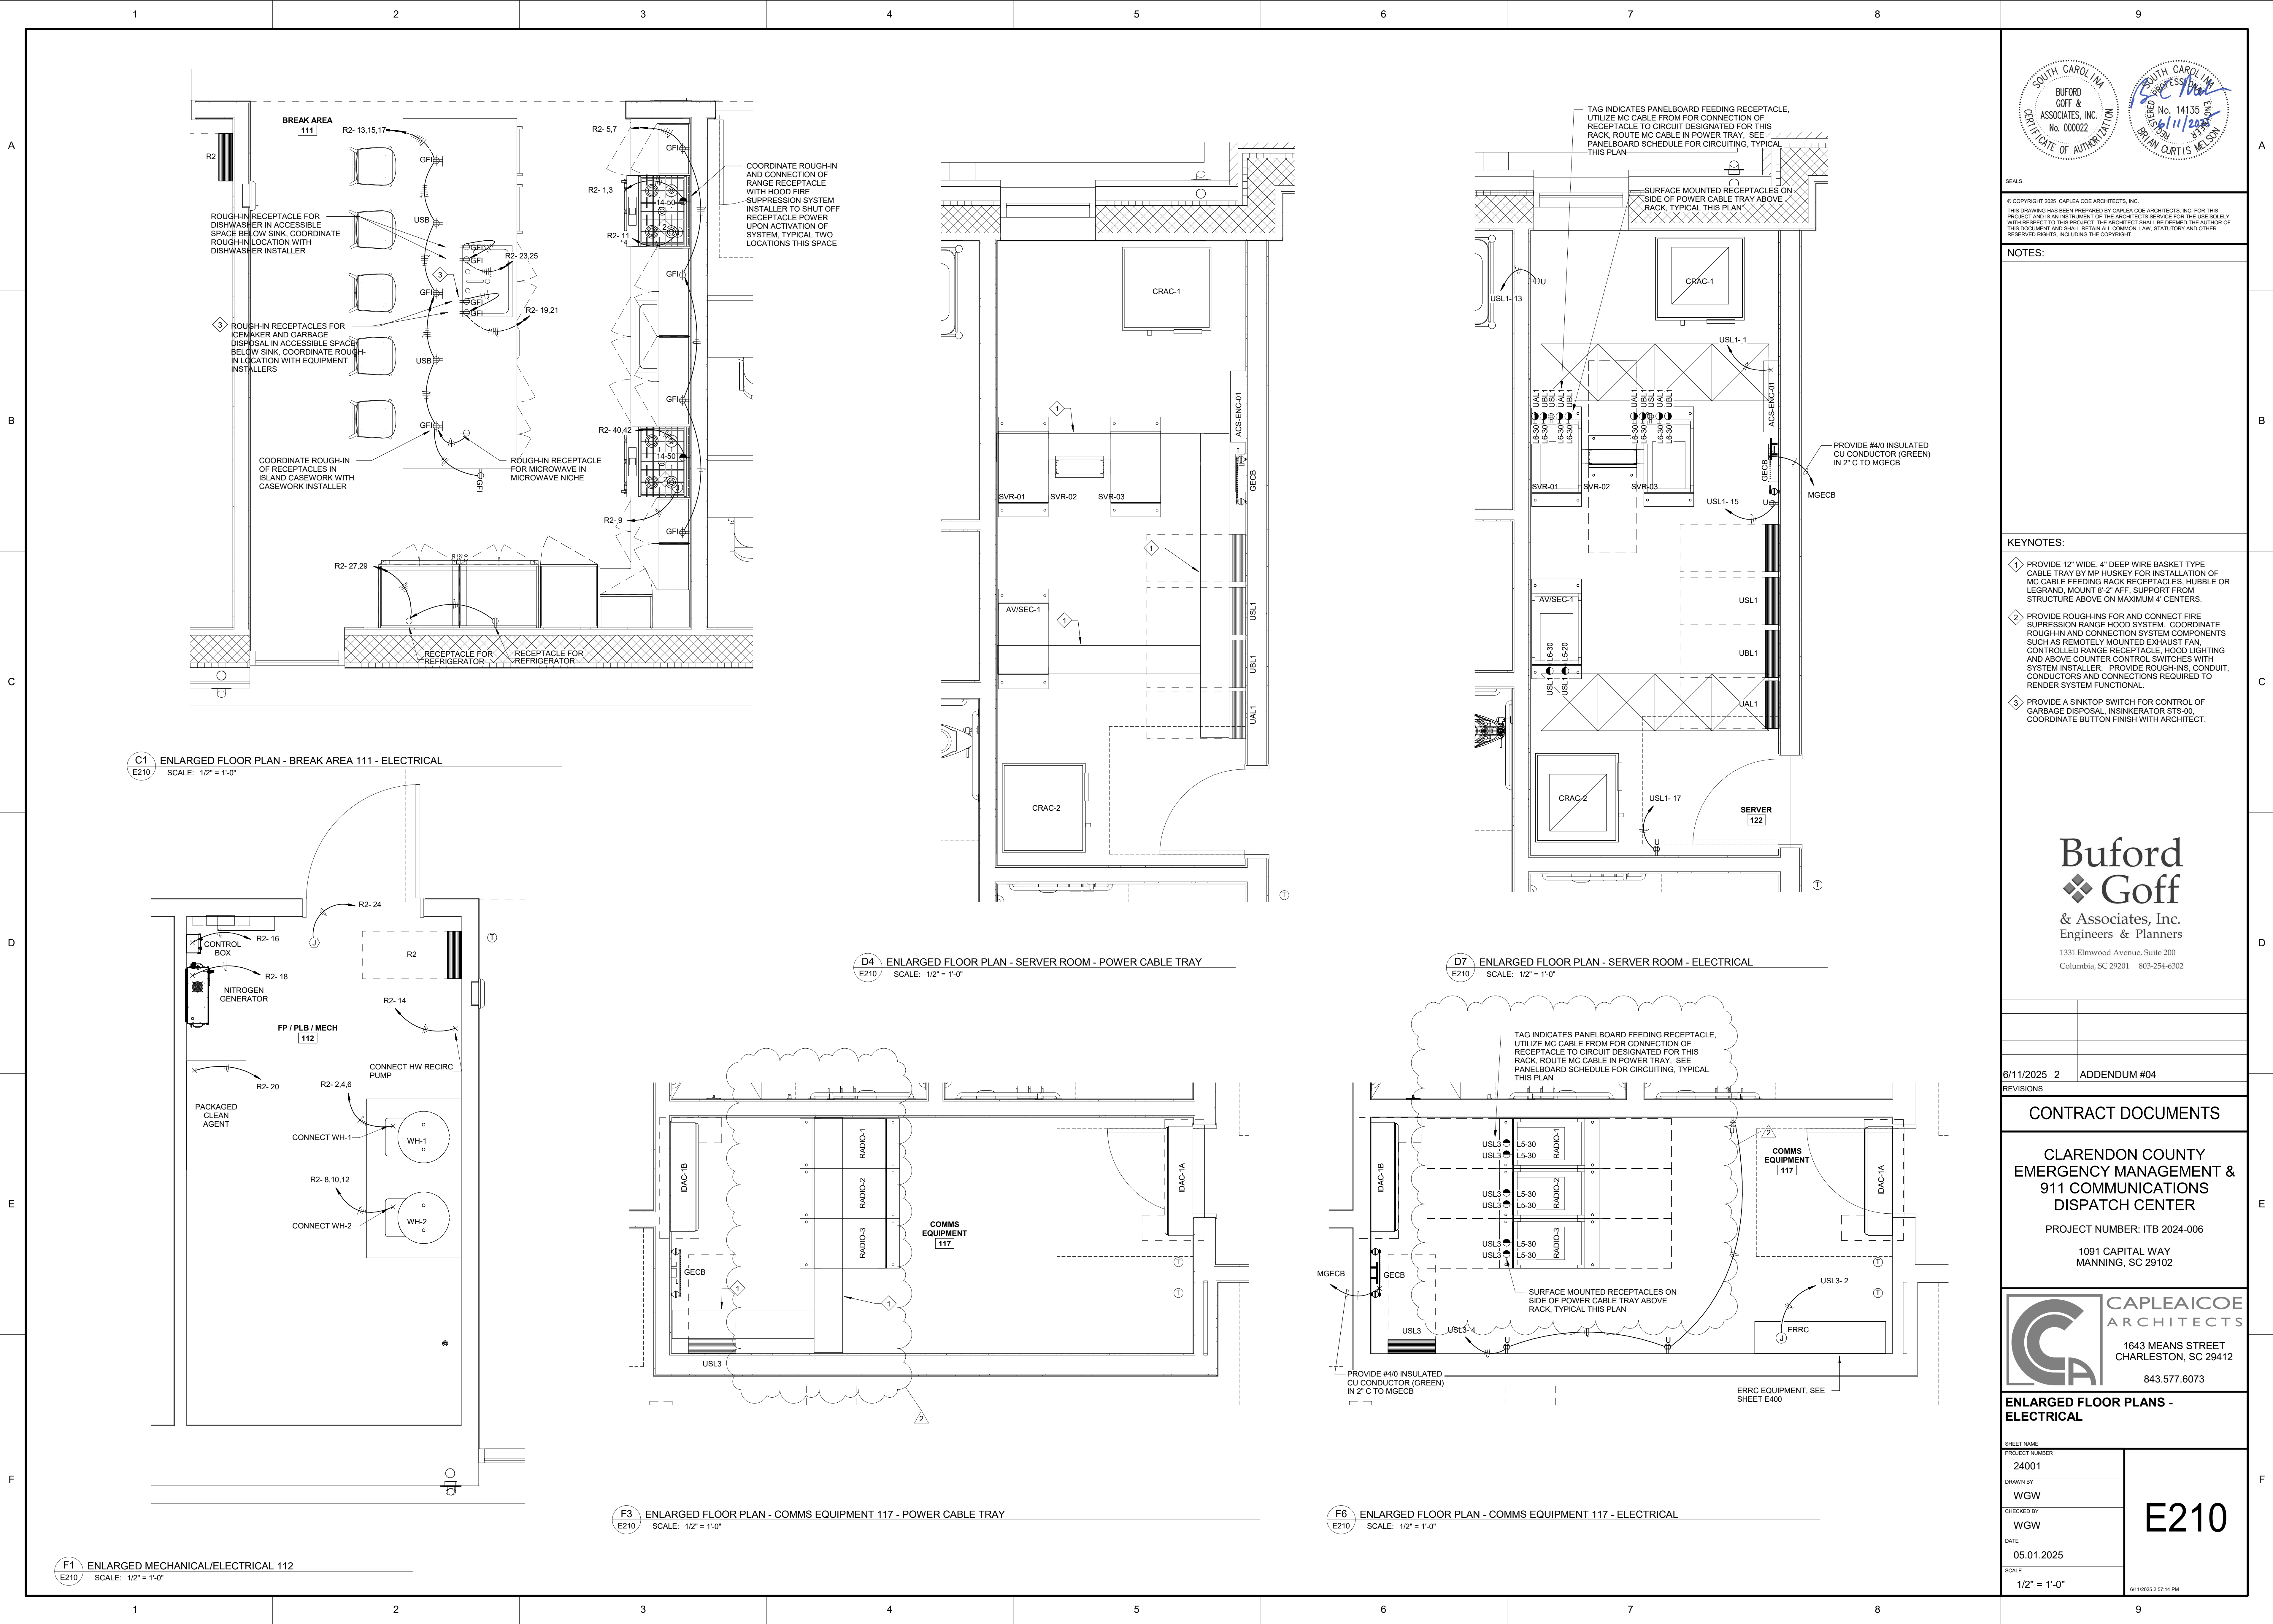

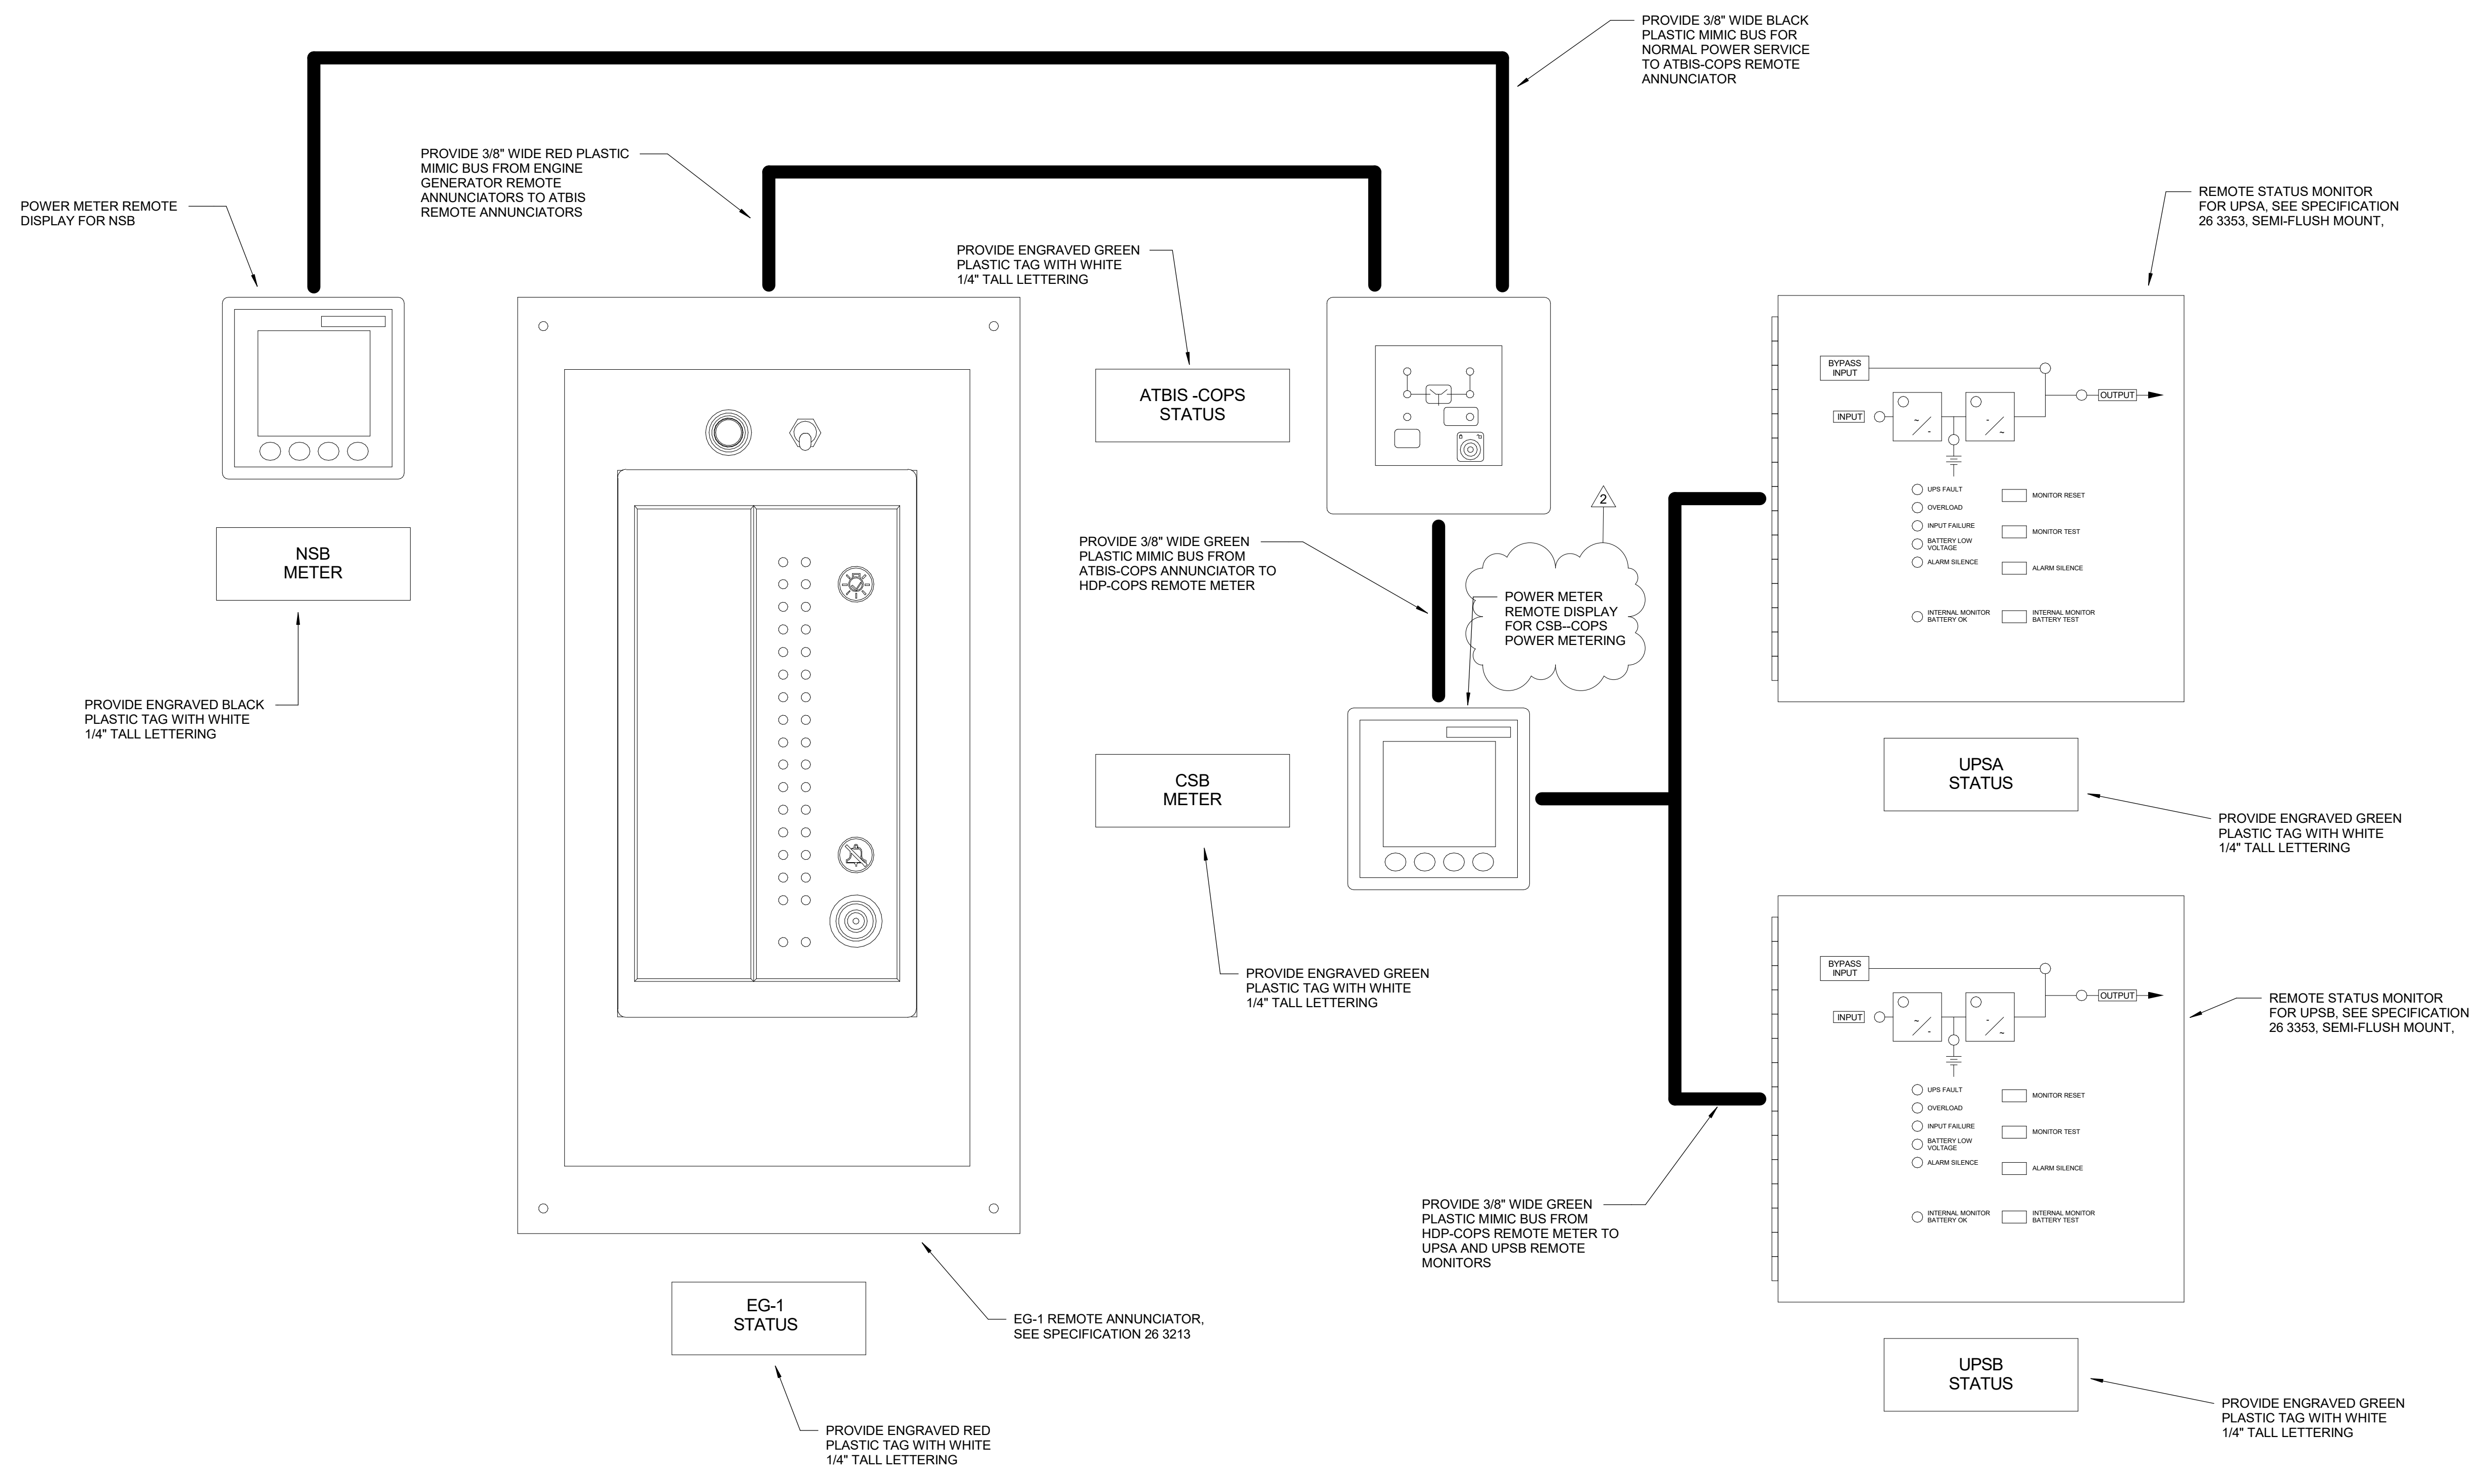

ELECTRICAL POWER SYSTEM REMOTE METERING AND ANNUNCIATION  
ENLARGED PLAN  
D1  
E211 SCALE: N.T.S.

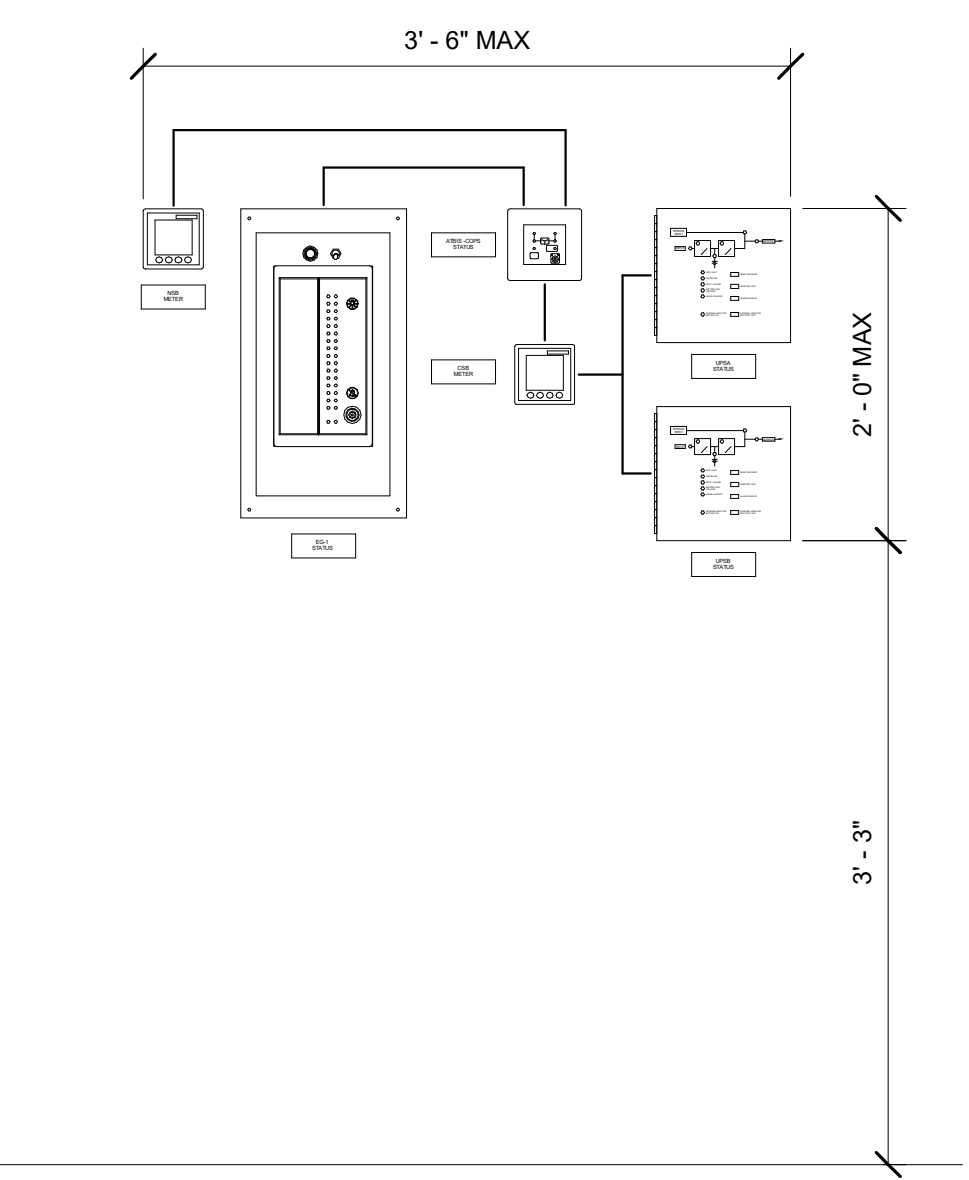

ELECTRICAL POWER SYSTEM REMOTE METERING AND ANNUNCIATION  
ELEVATION  
F5  
E211 SCALE: N.T.S.

© COPYRIGHT 2025 CAPLEA COE ARCHITECTS, INC.

NOTES:

**Buford  
Goff**  
& Associates, Inc.  
Engineers & Planners  
1331 Elmwood Avenue, Suite 200  
Columbia, SC 29201 803-254-6302

|           |   |              |
|-----------|---|--------------|
|           |   |              |
|           |   |              |
|           |   |              |
|           |   |              |
| 6/11/2025 | 2 | ADDENDUM #04 |
| REVISIONS |   |              |

CONTRACT DOCUMENTS

CLARENDON COUNTY  
EMERGENCY MANAGEMENT &  
911 COMMUNICATIONS  
DISPATCH CENTER

PROJECT NUMBER: ITB 2024-006

1091 CAPITAL WAY  
MANNING, SC 29102



**CAPLE & COBB**  
ARCHITECTS

1643 MEANS STREET  
CHARLESTON, SC 29412

843.577.6073

## CALL CENTER POWER SYSTEM ANNUNCIATION

|                |  |                                                              |
|----------------|--|--------------------------------------------------------------|
| SHEET NAME     |  | <div style="font-size: 48px; text-align: center;">E211</div> |
| PROJECT NUMBER |  |                                                              |
| 24001          |  |                                                              |
| DRAWN BY       |  |                                                              |
| WGW            |  |                                                              |
| CHECKED BY     |  |                                                              |
| WGW            |  |                                                              |
| DATE           |  |                                                              |
| 05.01.2025     |  |                                                              |
| SCALE          |  |                                                              |
| As indicated   |  |                                                              |

## Plan Holders List

ATTACHMENT M - ADDENDUM #4

## Plan Holders List

| Organization Name                                                     | Main Contact                       | Download Date           | City          | Province/State |
|-----------------------------------------------------------------------|------------------------------------|-------------------------|---------------|----------------|
| Peachtree Pro Contractors LLC                                         | Elio Carrasquero                   | 06/11/2025 10:31 AM EDT | Norcross      | Georgia        |
| SNB Construction of Dillon, LLC                                       | Casey Pitts                        | 06/11/2025 09:36 AM EDT | Florence      | South Carolina |
| Perfect Estimator, LLC                                                | David Miller                       | 06/09/2025 10:24 AM EDT | NEW YORK      | New York       |
| McDowell Construction Corporation of Myrtle Beach                     | Joanne Arneberg                    | 06/09/2025 08:31 AM EDT | Myrtle Beach  | South Carolina |
| Contract Building Systems LLC                                         | William Davis                      | 06/06/2025 03:55 PM EDT | West Columbia | South Carolina |
| Caddell Construction                                                  | Liana Guzman                       | 06/06/2025 02:43 PM EDT | Montgomery    | Alabama        |
| Place Services, Inc.                                                  | Mason Stroupe                      | 06/06/2025 11:27 AM EDT | Canton        | Georgia        |
| L&L Contractors, Inc                                                  | Estimating Estimating              | 06/05/2025 04:58 PM EDT | Andrews       | South Carolina |
| fd                                                                    | hgf gov                            | 06/04/2025 12:58 PM EDT | efr           |                |
| FBi Construction Inc.                                                 | Nicole Litteral                    | 06/04/2025 08:03 AM EDT | Florence      | South Carolina |
| Mitchell Construction Company                                         | Clayton Stoddard                   | 06/02/2025 11:46 AM EDT | Walterboro    | South Carolina |
| KCD LLC                                                               | Kayla Cooper                       | 06/02/2025 10:54 AM EDT | harrisonville | Missouri       |
| JP Smith Inc                                                          | John Paul Smith                    | 06/02/2025 09:39 AM EDT | Camden        | South Carolina |
| McDowell Construction                                                 | Andy McCutcheon                    | 06/02/2025 09:35 AM EDT | Myrtle Beach  | South Carolina |
| Hyperion steel llc                                                    | lucius hickson                     | 06/01/2025 06:50 PM EDT | Charlotte     | North Carolina |
| JMEC Construction, LLC                                                | James Hutton                       | 05/28/2025 02:41 PM EDT | Georgetown    | South Carolina |
| SNB Construction                                                      | Samuel Bracey                      | 05/27/2025 11:14 AM EDT | Dillon        | South Carolina |
| Gilbert Construction Co. LTD                                          | John Parker                        | 05/22/2025 03:15 PM EDT | Florence      | South Carolina |
| D&L Sitework, Inc                                                     | Lawton Hood                        | 05/22/2025 12:19 PM EDT | Conway        | South Carolina |
| CBG, Inc.                                                             | Carlisle Godley Jr.                | 05/21/2025 05:28 PM EDT | Gaston        | South Carolina |
| Johnson-Laux Construction                                             | Brandi Rogers                      | 05/21/2025 03:40 PM EDT | Winter Garden | Florida        |
| Chambers Management Group                                             | Robert Chambers                    | 05/21/2025 03:38 PM EDT | Isle of Palms | South Carolina |
| Tectonic Engineering Consultants, Geologists & Land Surveyors, D.P.C. | Carolyn Quirk                      | 05/21/2025 03:04 PM EDT | Mountainville | New York       |
| Timeless Properties Construction Company                              | Adam Cardin                        | 05/21/2025 02:58 PM EDT | Wilmington    | North Carolina |
| Andrews Fabricators of Kingstree                                      | Ricky Powell                       | 05/21/2025 02:54 PM EDT | Kingstree     | South Carolina |
| M B Kahn Construction                                                 | Hayley Bowers                      | 05/21/2025 02:47 PM EDT | COLUMBIA      | South Carolina |
| Pee Dee Building Systems                                              | Jeana Keith                        | 05/19/2025 02:17 PM EDT | hartsville    | South Carolina |
| DF Interactive NC LLC                                                 | David Fine                         | 05/19/2025 12:24 PM EDT | Raleigh       | North Carolina |
| Precision Asphalt, LLC                                                | SGM-Ret. Sean Fitzwilliam (SDVOSB) | 05/15/2025 05:25 PM EDT | Sumter        | South Carolina |

| Organization Name                      | Main Contact       | Download Date           | City             | Province/State |
|----------------------------------------|--------------------|-------------------------|------------------|----------------|
| Gilbert Construction Co., Ltd.         | Shirley Phillips   | 05/15/2025 08:15 AM EDT | Florence         | South Carolina |
| McKnight Construction                  | Cale Collier       | 05/14/2025 02:38 PM EDT | Augusta          | Georgia        |
| Harris Integrated Solutions            | Matt Owen          | 05/12/2025 11:07 AM EDT | West Columbia    | South Carolina |
| Street Construction                    | Brayden Hawkins    | 05/08/2025 02:29 PM EDT | Lancaster        | South Carolina |
| Benton Plumbing                        | Thomas Benton      | 05/08/2025 08:03 AM EDT | Atlanta          | Georgia        |
| JNB Services                           | Geno akers         | 05/07/2025 07:51 AM EDT | Daleville        | Alabama        |
| Hardee Construction                    | Clay Hardee        | 05/06/2025 01:49 PM EDT | Sumter           | South Carolina |
| Choate                                 | Alexis James       | 05/06/2025 11:31 AM EDT | Mt. Pleasant     | South Carolina |
| Solid Structures                       | Tabatha Lever      | 05/06/2025 09:25 AM EDT | West Columbia    | South Carolina |
| Heinemann & Co., Inc.                  | David Heinemann    | 05/06/2025 08:58 AM EDT | Herndon          | Virginia       |
| McDowell Construction                  | Ed McDowell        | 05/06/2025 08:04 AM EDT | Myrtle Beach     | South Carolina |
| Allied Solutions                       | Jason Collier      | 05/06/2025 02:29 AM EDT | Carmel           | Indiana        |
| INVESTAGE L.L.C.                       | Ashkan Yousefi     | 05/06/2025 01:58 AM EDT | Woodland Hills   | California     |
| Indexing Solutions                     | Joe Campbell       | 05/06/2025 12:30 AM EDT | Elko             | Nevada         |
| All Quality Construction Co., LLC      | James Lee          | 05/05/2025 05:59 PM EDT | Lake City        | South Carolina |
| Cohn Corporation                       | Beth Frost         | 05/05/2025 04:12 PM EDT | Columbia         | South Carolina |
| Robbins Construction Group             | Greg Walker        | 05/05/2025 03:40 PM EDT | North Charleston | South Carolina |
| Claycor Contractors, Inc.              | Andrew Fuller      | 05/05/2025 03:39 PM EDT | Ridgeville       | South Carolina |
| Monteith Construction Corp             | Brian Stamp        | 05/05/2025 03:20 PM EDT | Wilmington       | North Carolina |
| Premiere Communications and Consulting | Anthony Marmentini | 05/05/2025 02:43 PM EDT | Myrtle Beach     | South Carolina |
| Springhill Construction                | Walt Shealy        | 05/05/2025 02:38 PM EDT | Chapin           | South Carolina |
| Path Construction                      | Joe Canzoneri      | 05/05/2025 02:30 PM EDT | Charlotte        | North Carolina |
| BIE                                    | Mickey Edwards     | 05/05/2025 02:19 PM EDT | Columbia         | South Carolina |
| Johnson - Laux Construction            | Matt McCormic      | 05/05/2025 02:12 PM EDT | Savannah         | Georgia        |
| IP Builders, Inc.                      | Jason Lattimore    | 05/05/2025 02:09 PM EDT | Walterboro       | South Carolina |
| Ajax Building                          | Kasey Diehl        | 05/05/2025 02:06 PM EDT | Midway           | Florida        |
| Spratlin Construction                  | Jim Gaine          | 05/05/2025 02:05 PM EDT | Evans            | Georgia        |
| S.N.B Construction of Dillon LLC       | Chad Bracey        | 05/05/2025 02:03 PM EDT | Florence         | South Carolina |